


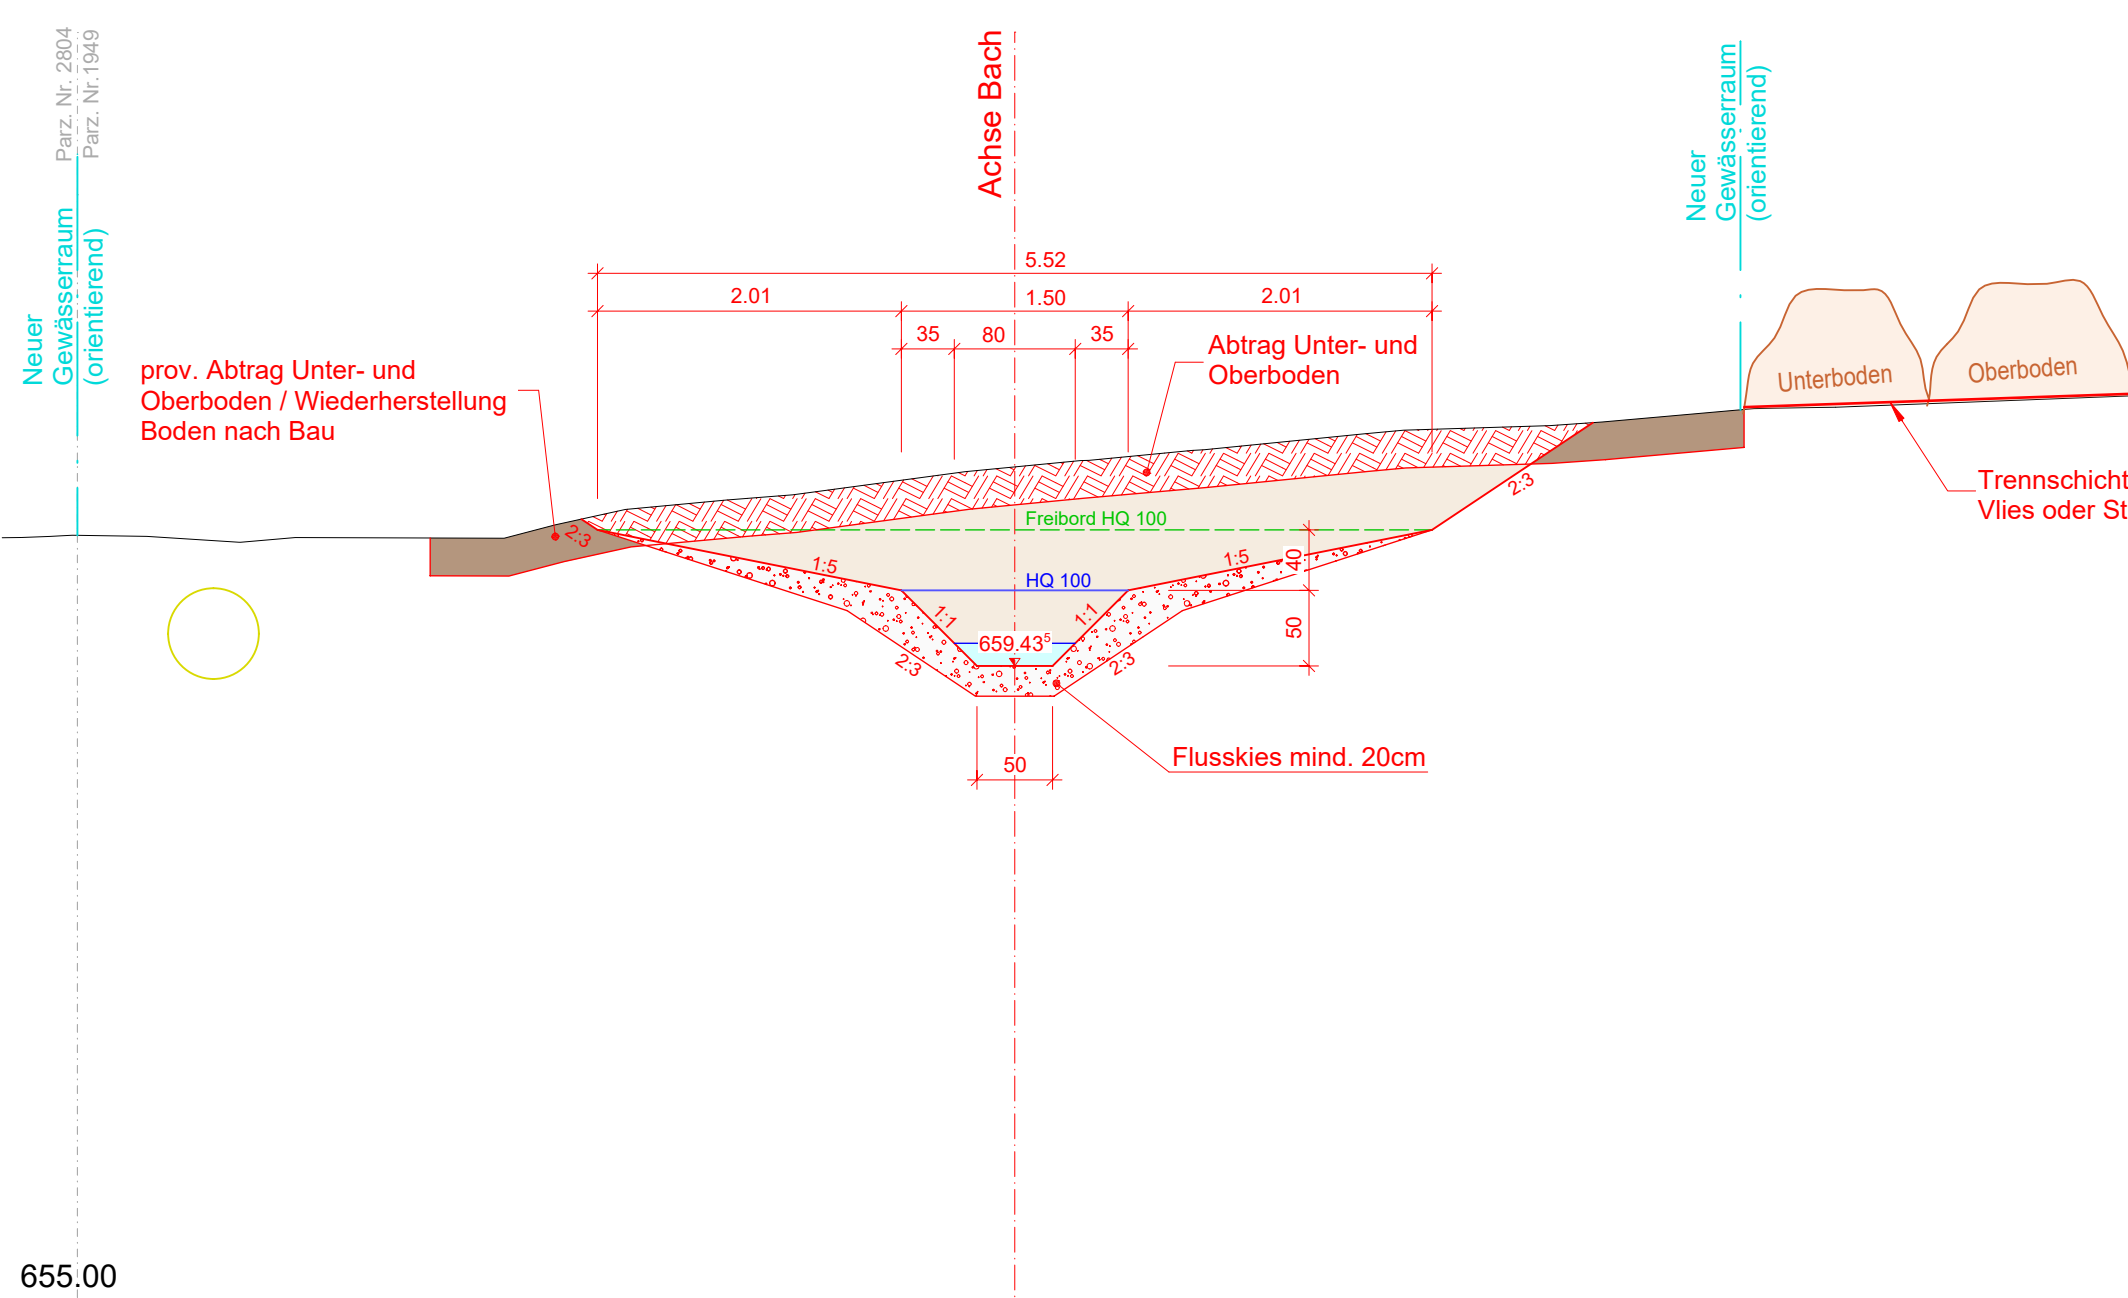


Gezeichnet / Revidiert		Geprüft		Freigabe	
Datum	Von	Datum	Von	Datum	Von
25.10.2024	klb	25.10.2024	met	25.10.2024	sa
08.06.2025	ana	08.06.2025	sa	08.06.2025	sa


Querprofil 6 1 : 50




Querprofil 12 1 : 50
m 0+116,58

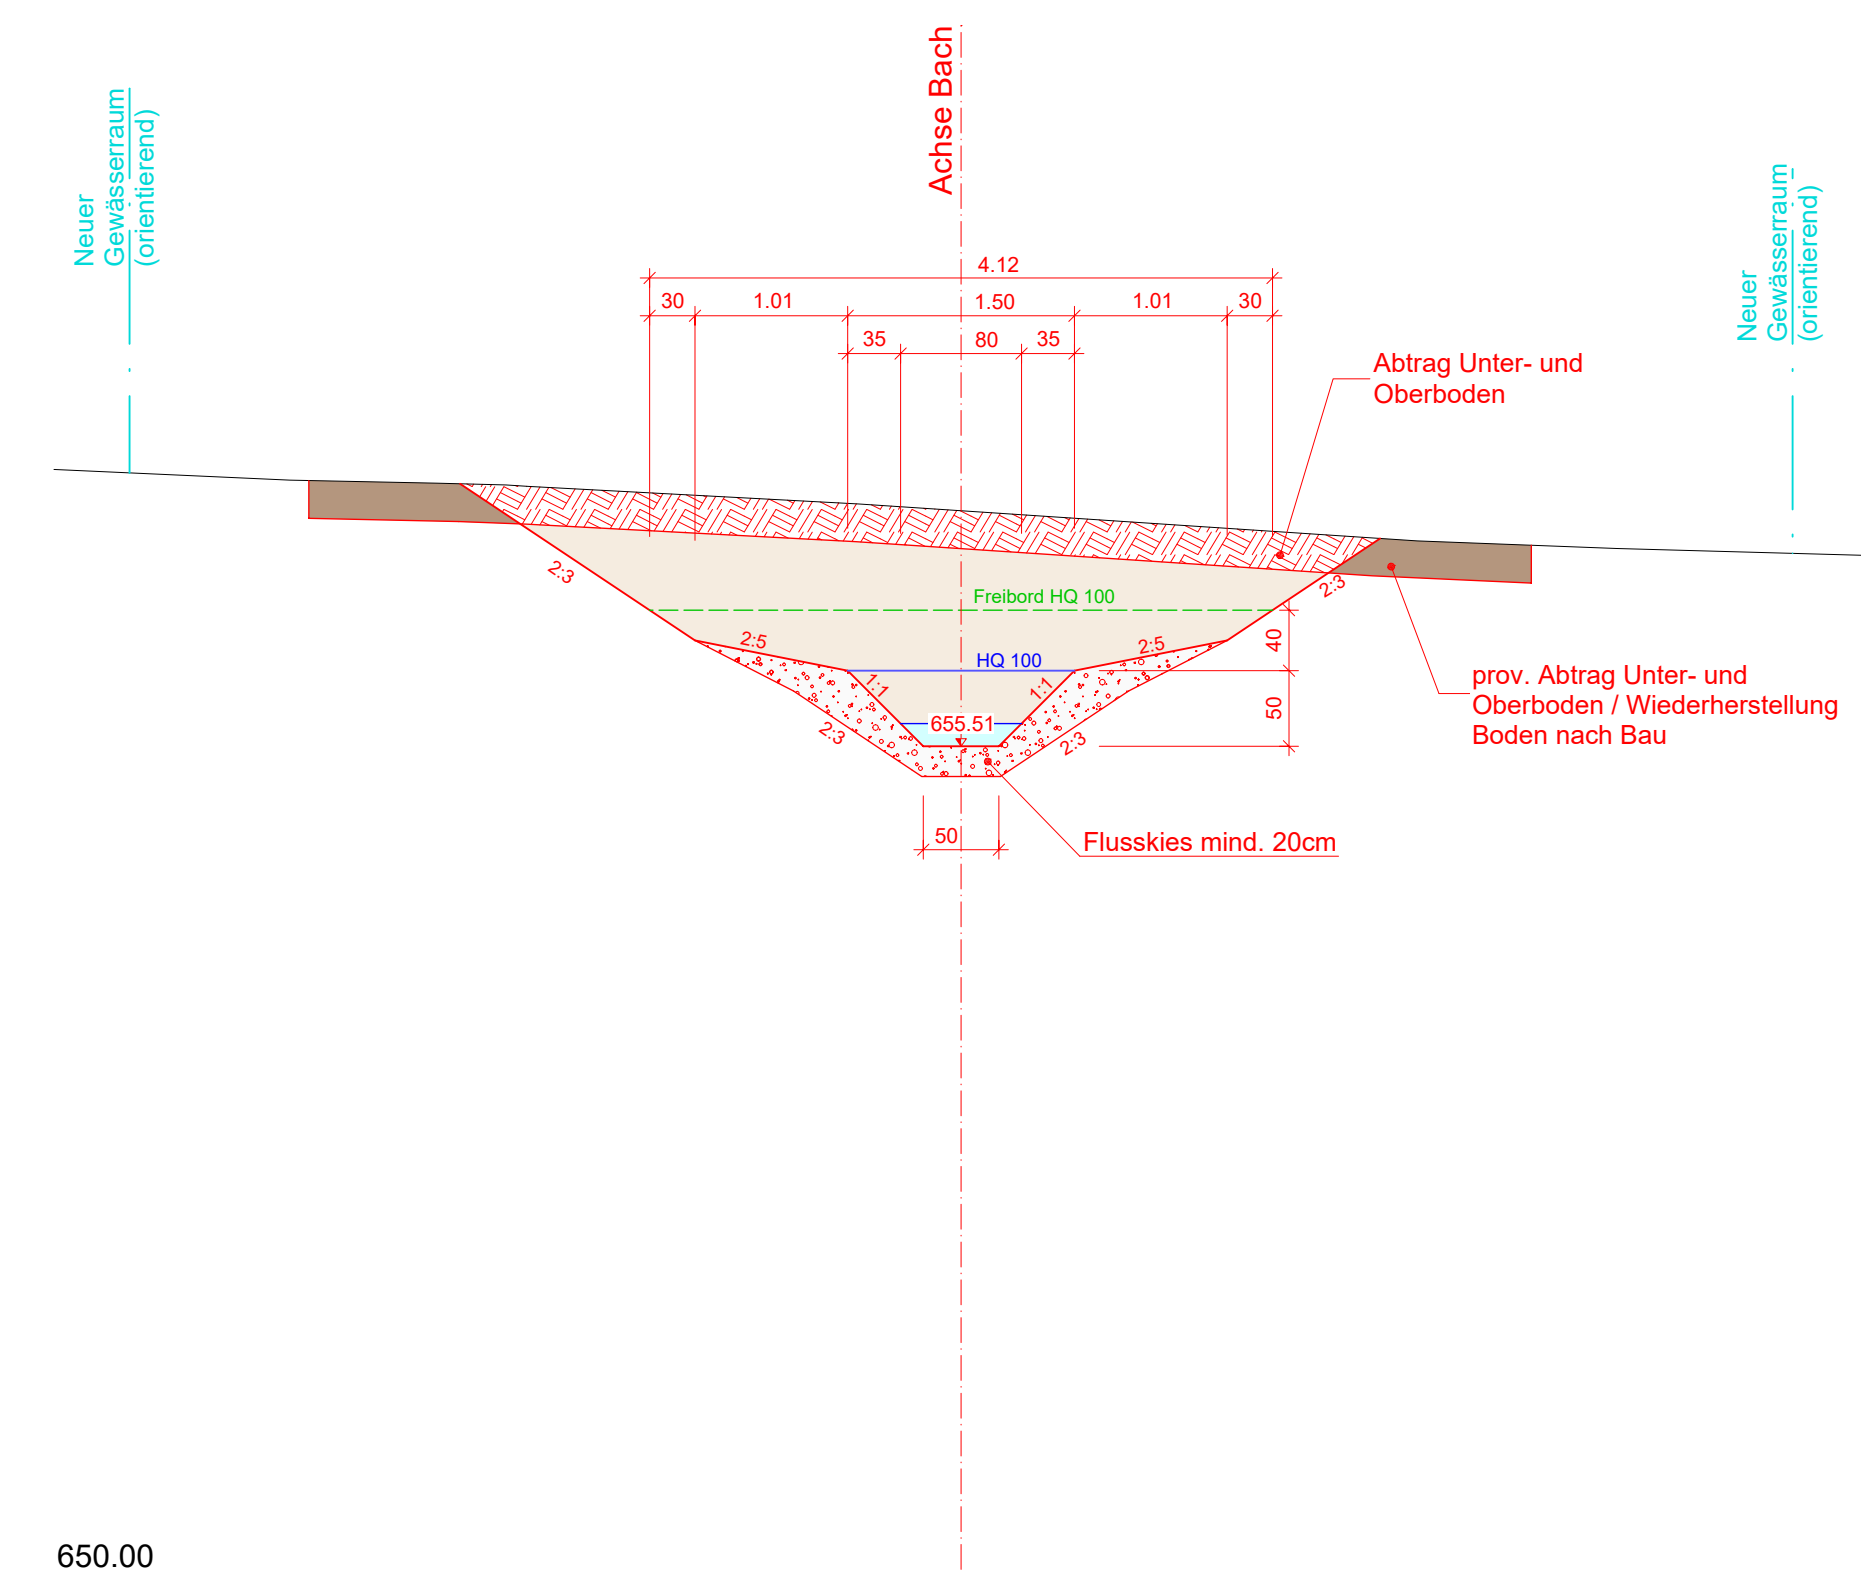


Querprofil 1 1 : 50

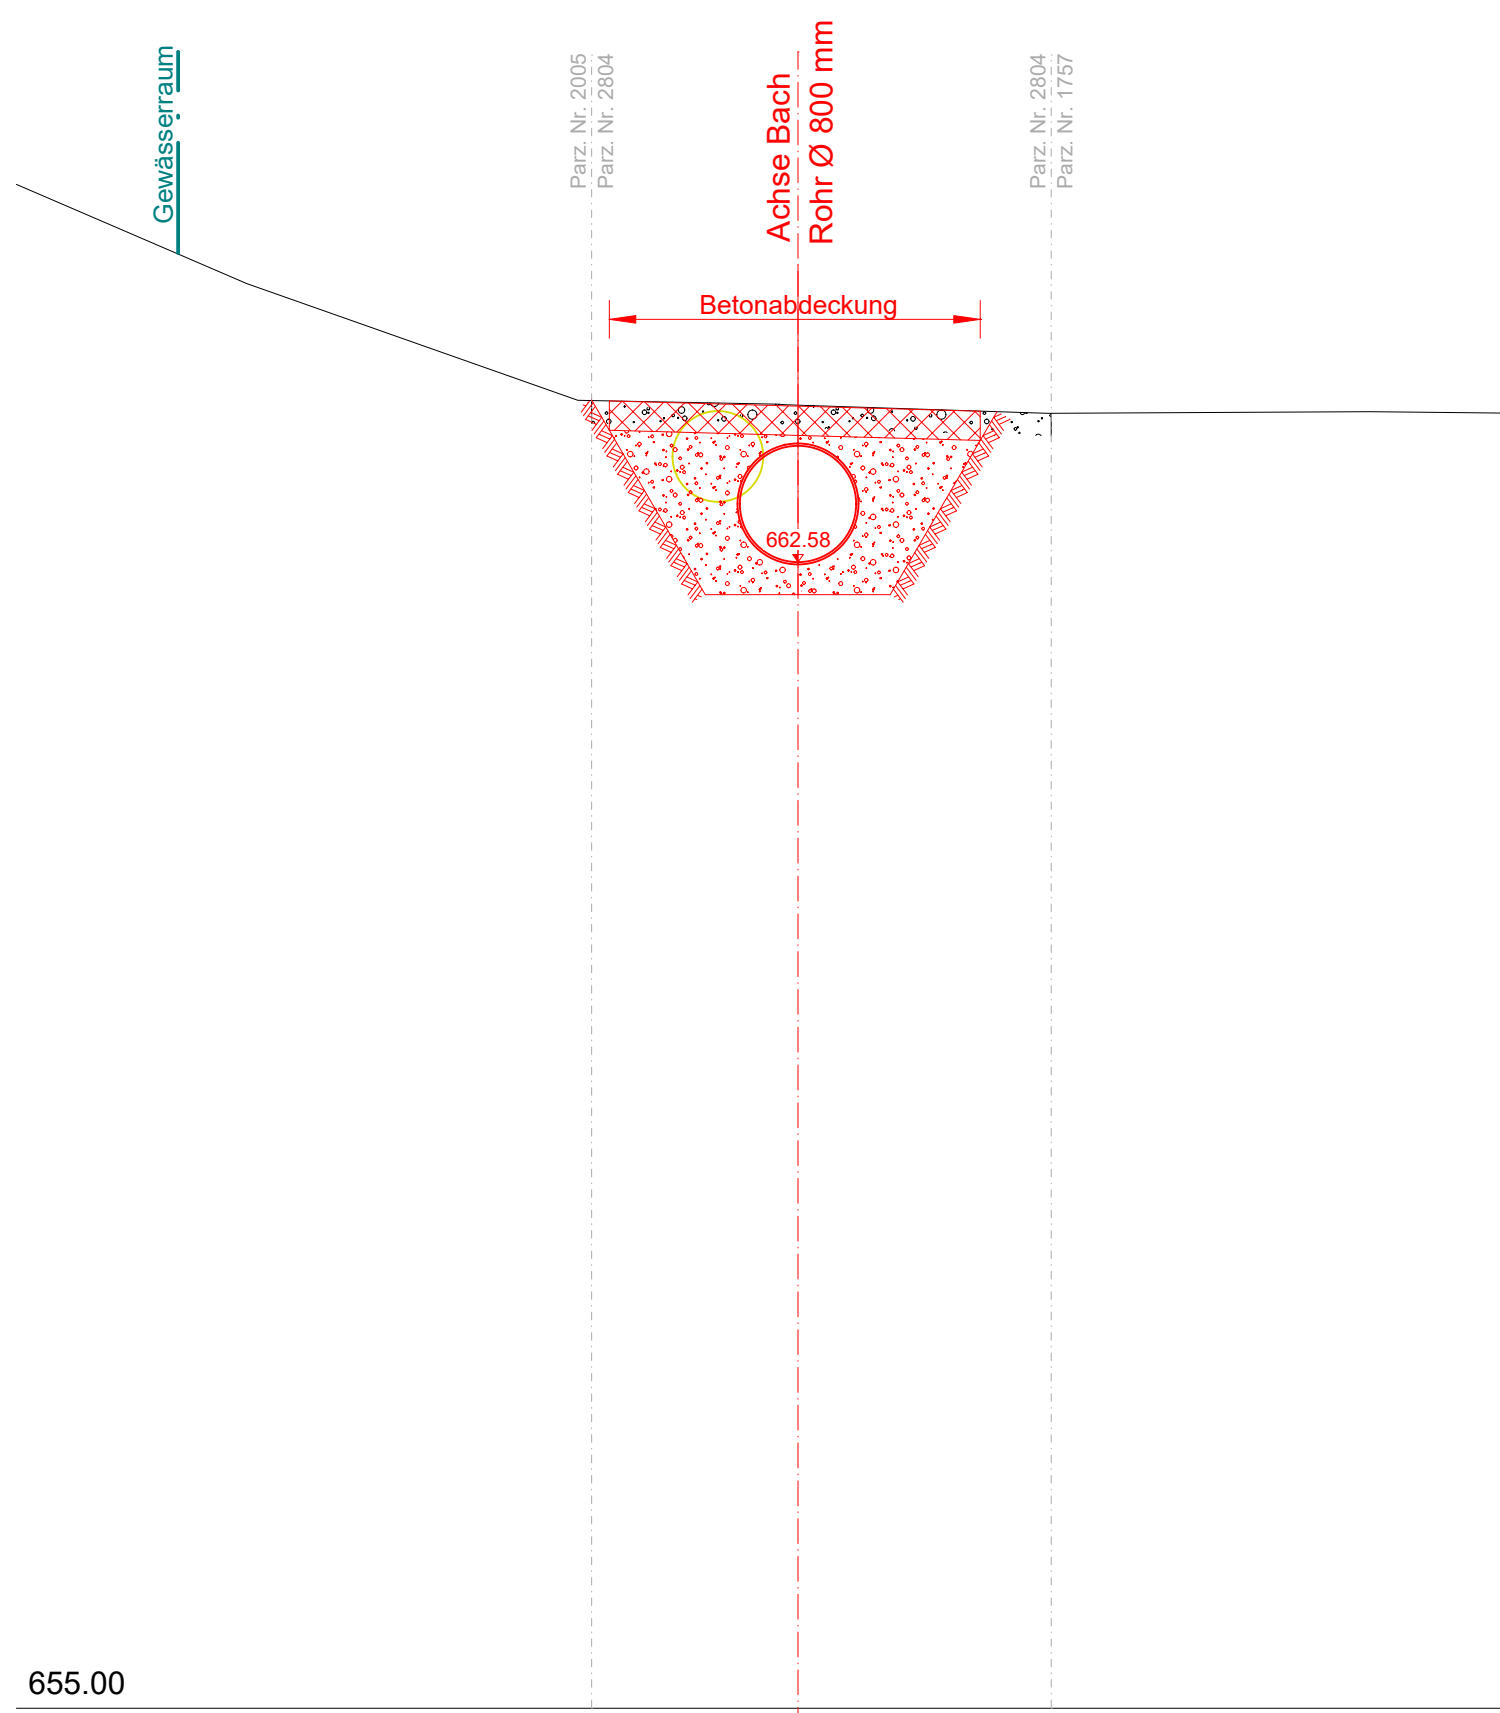


Querprofil 2 1 : 50
m 0+016.59

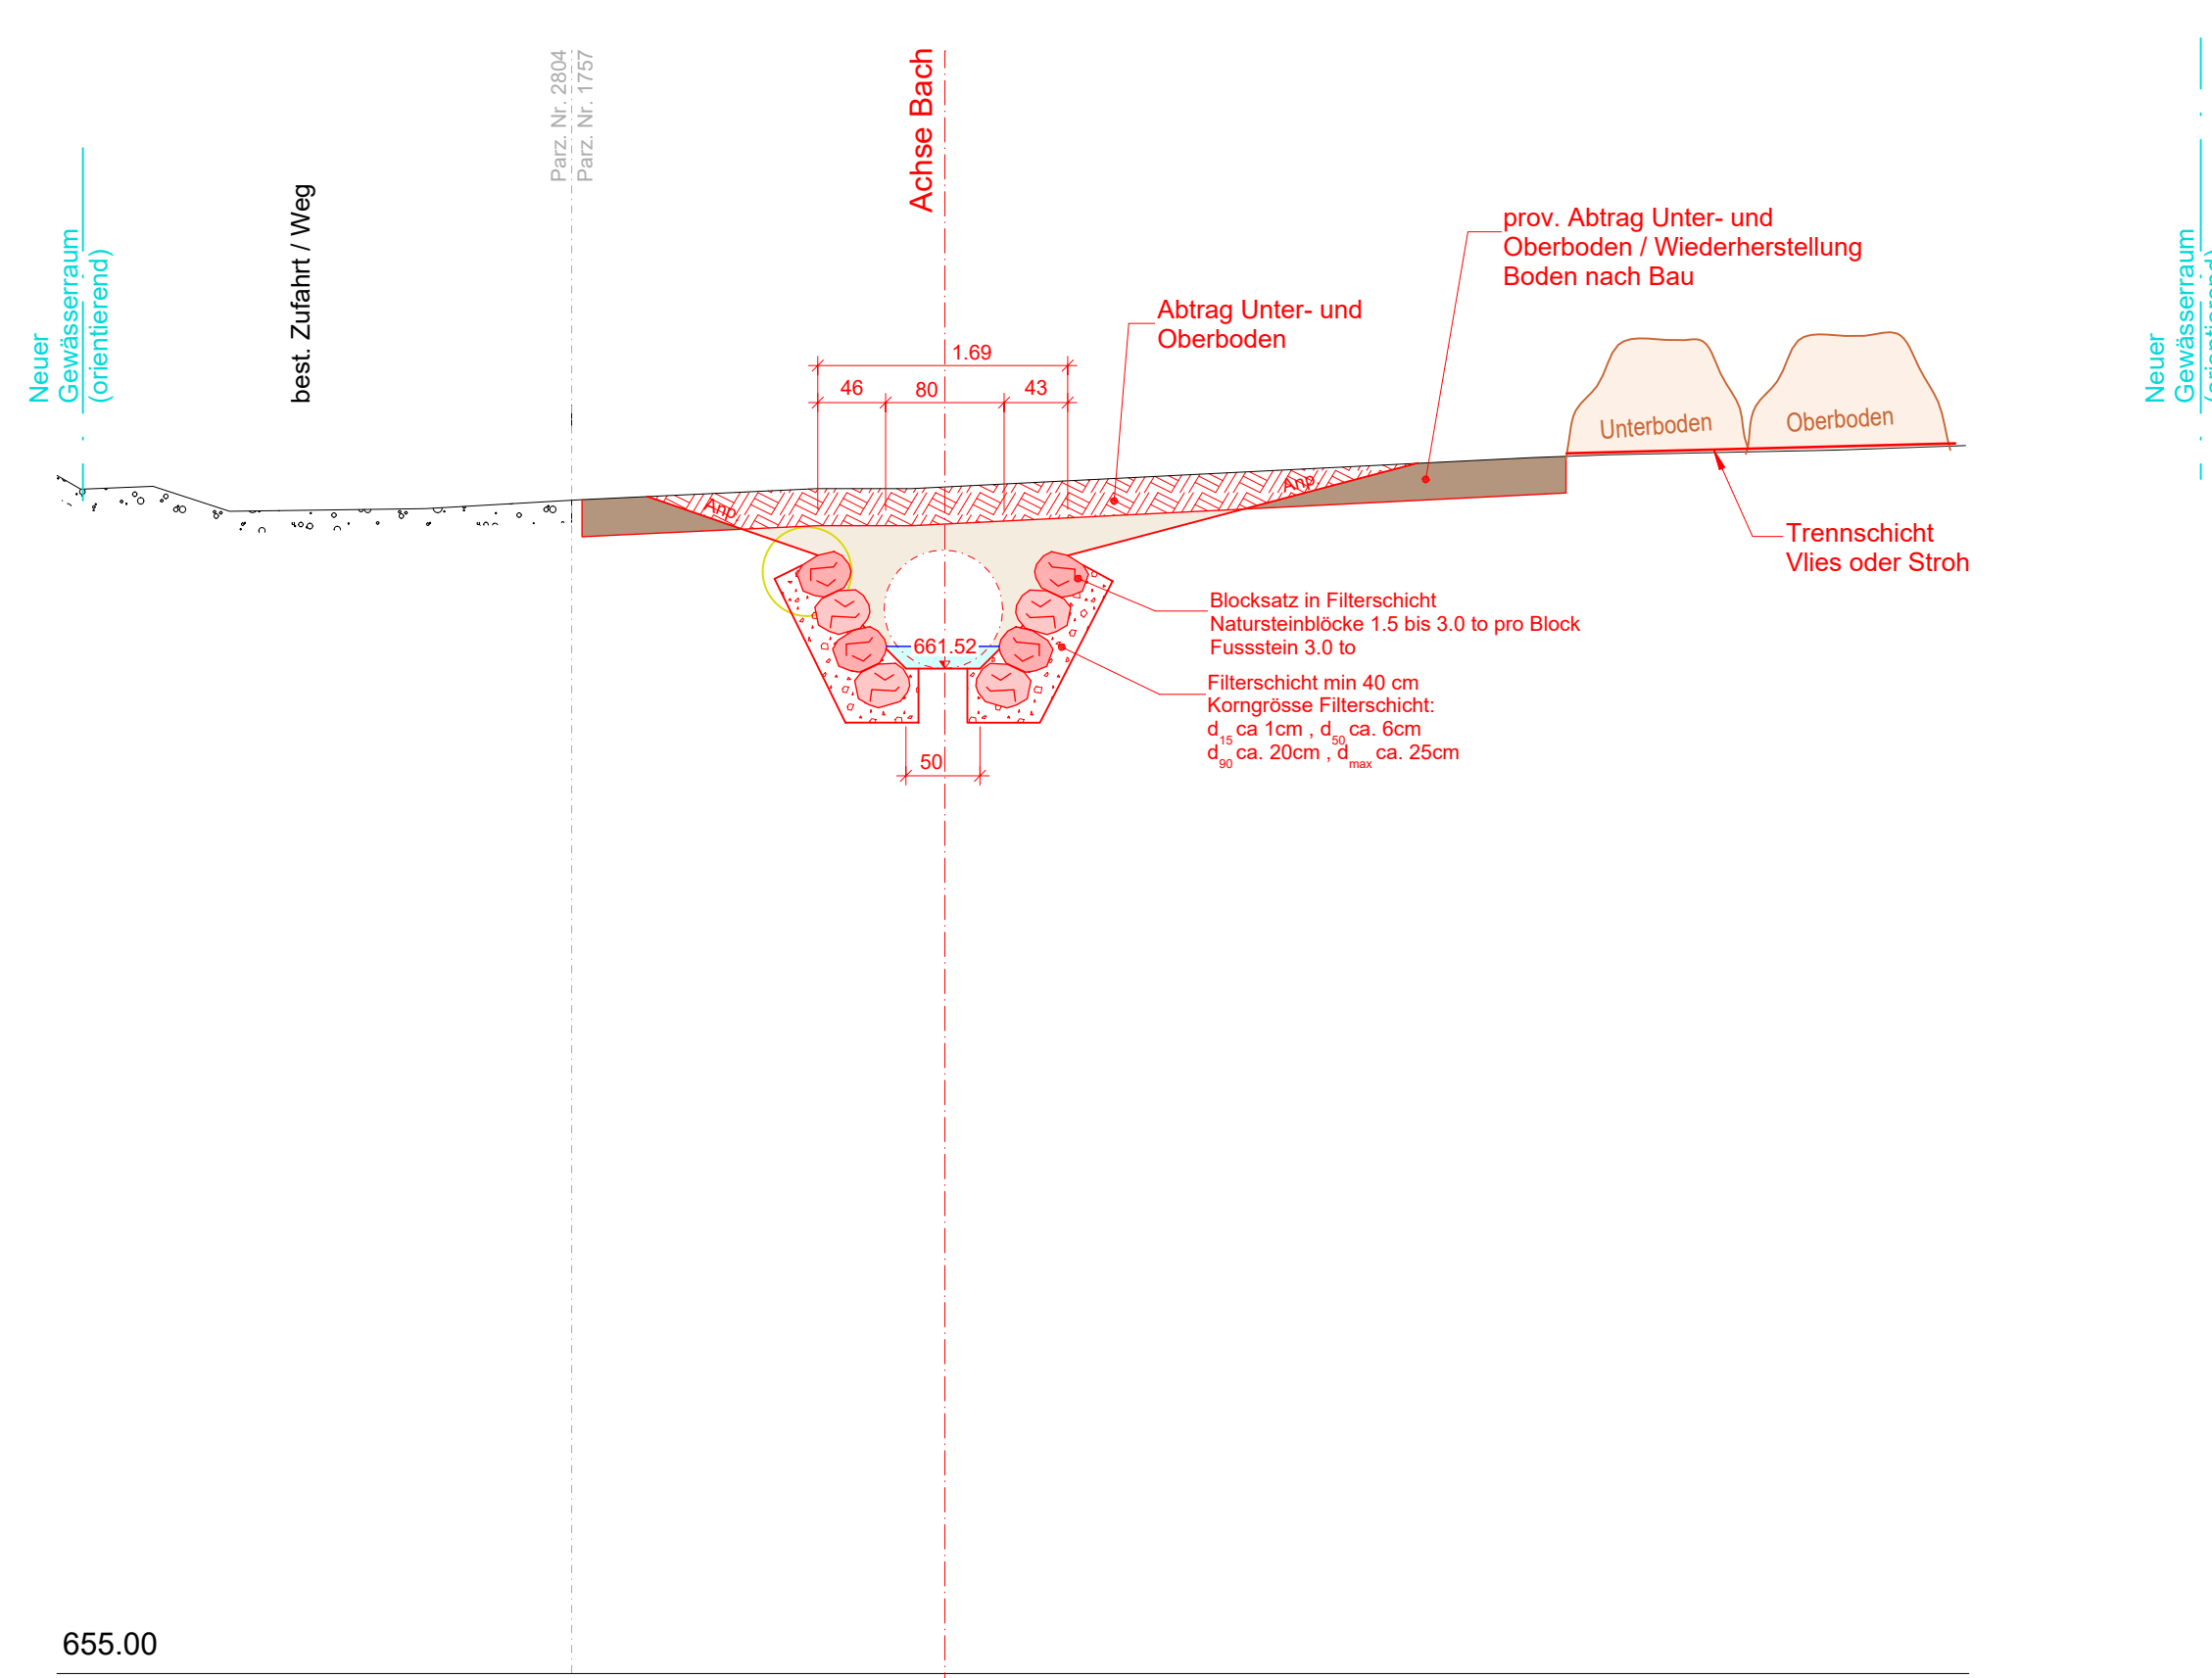


Querprofil 3 1 : 50
m 0+025.98

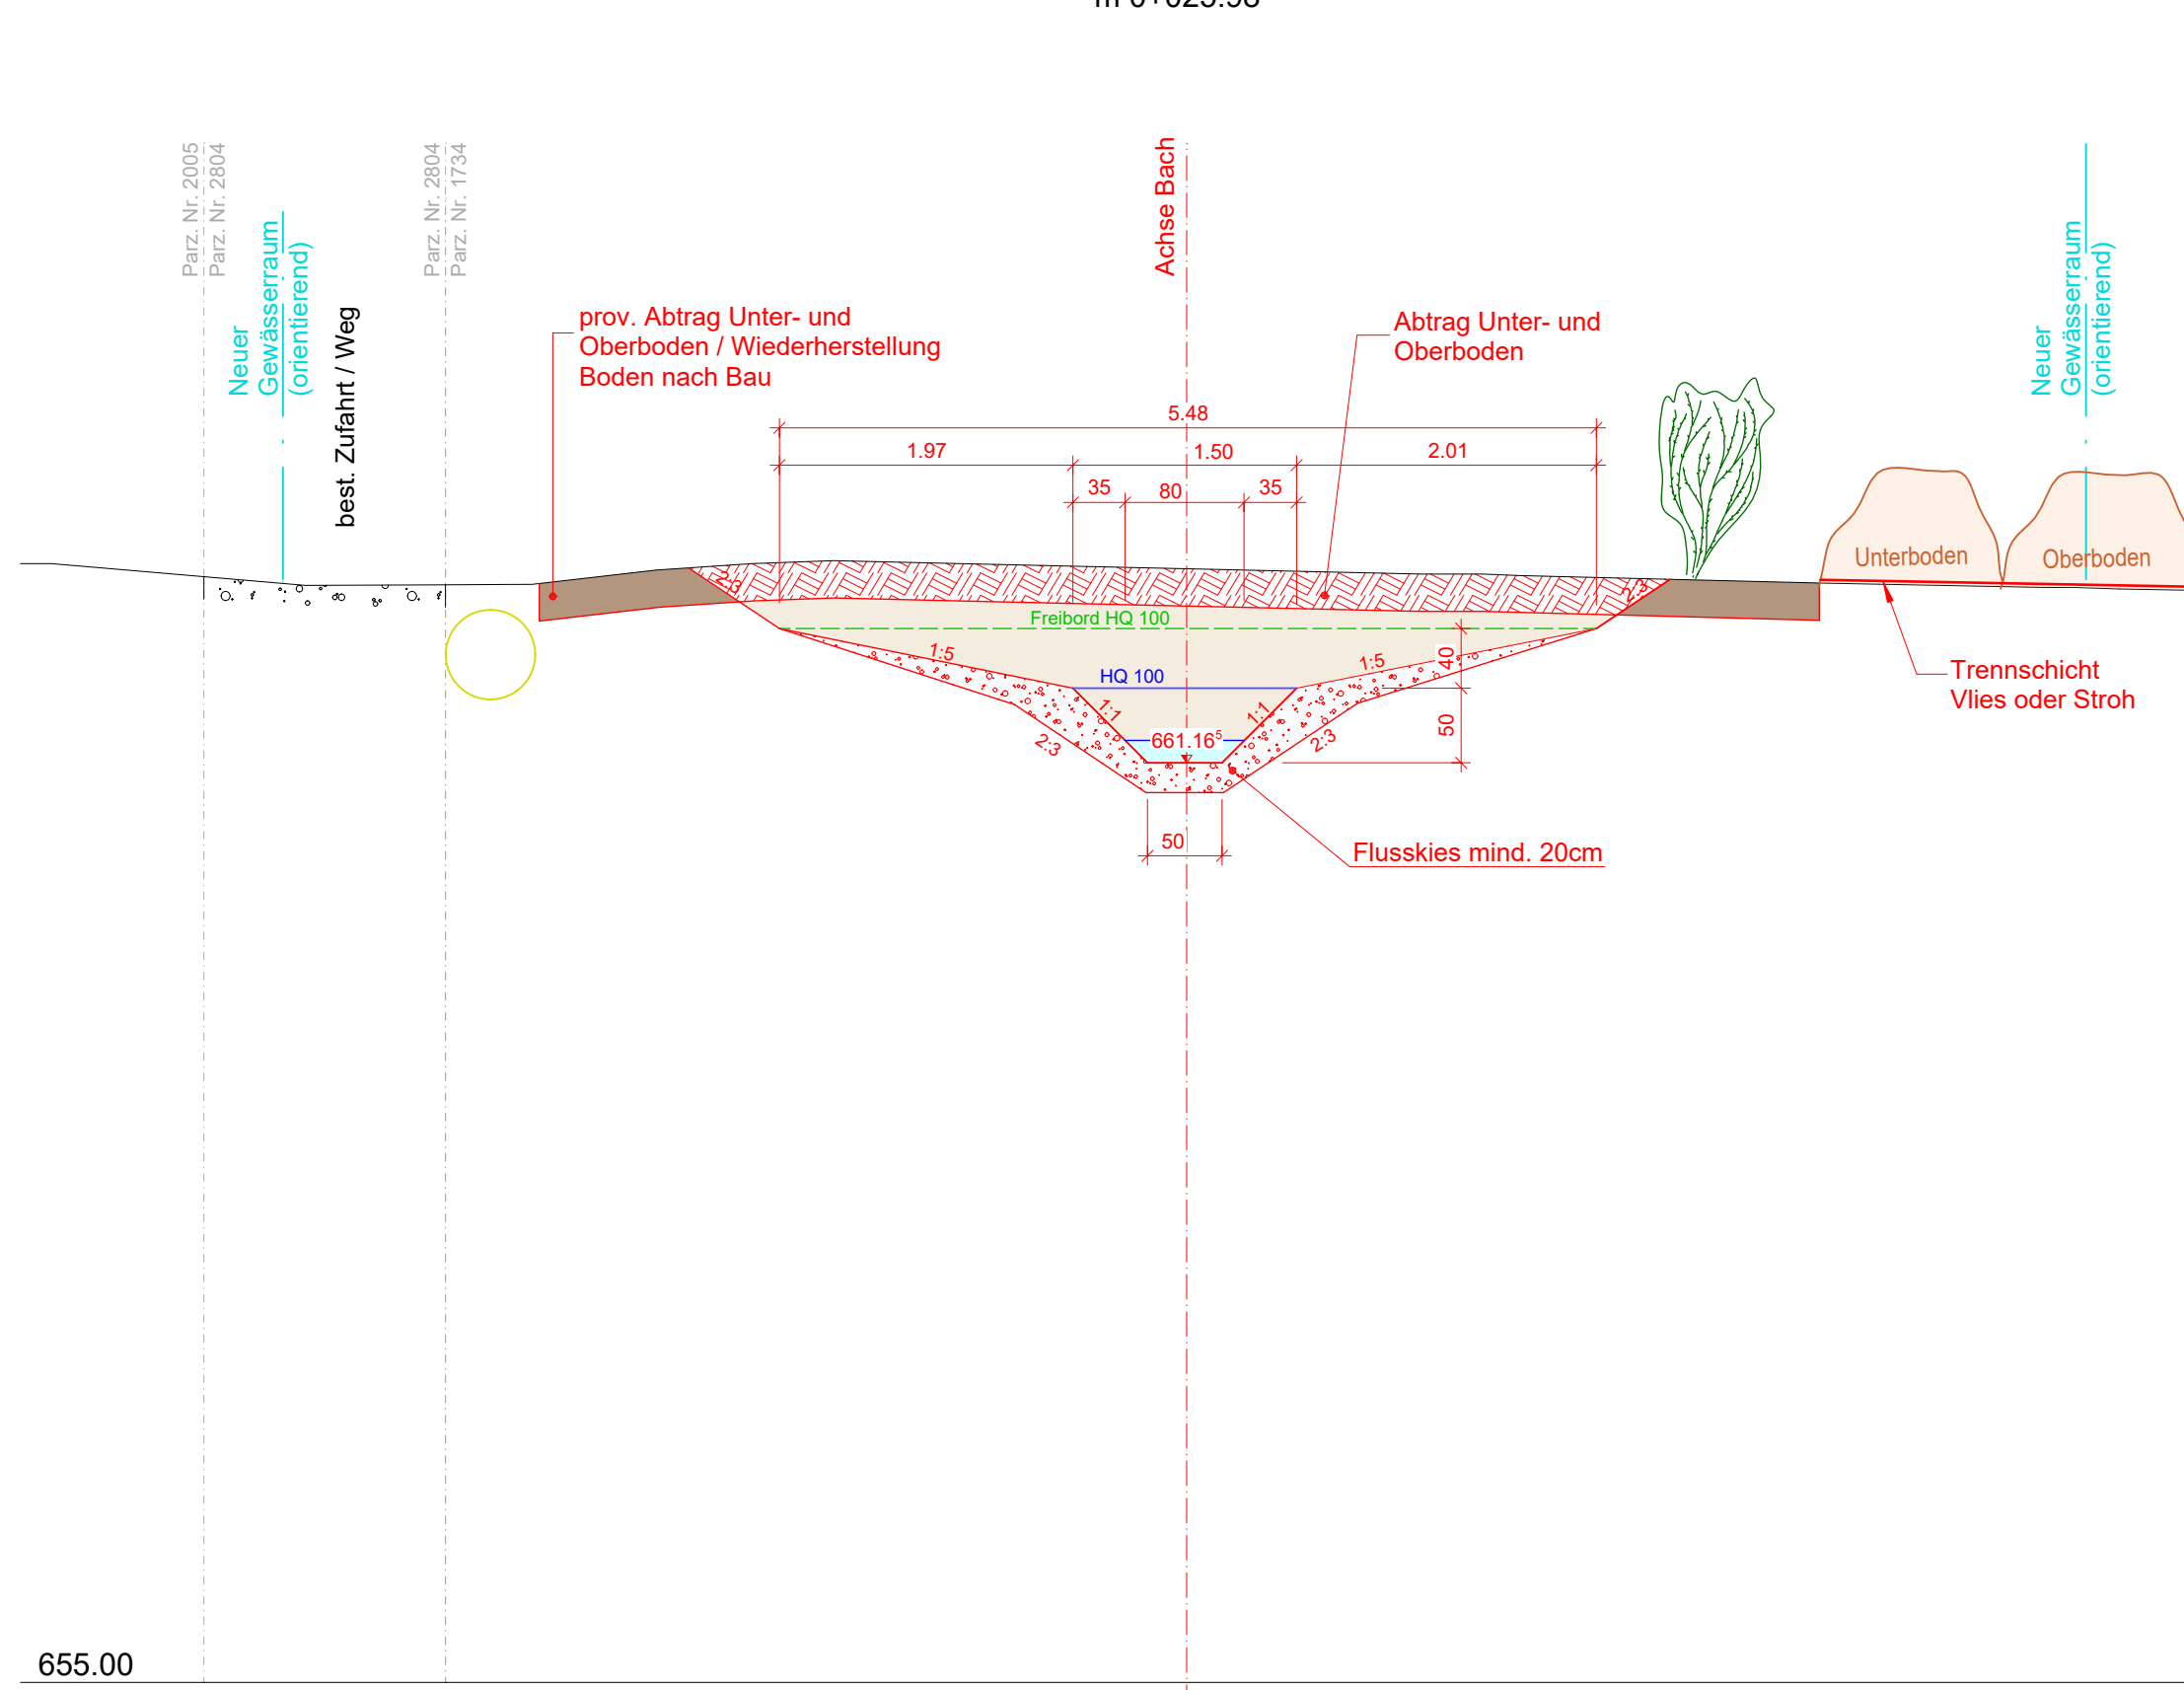


Querprofil 4 1 : 50
m 0+034.63

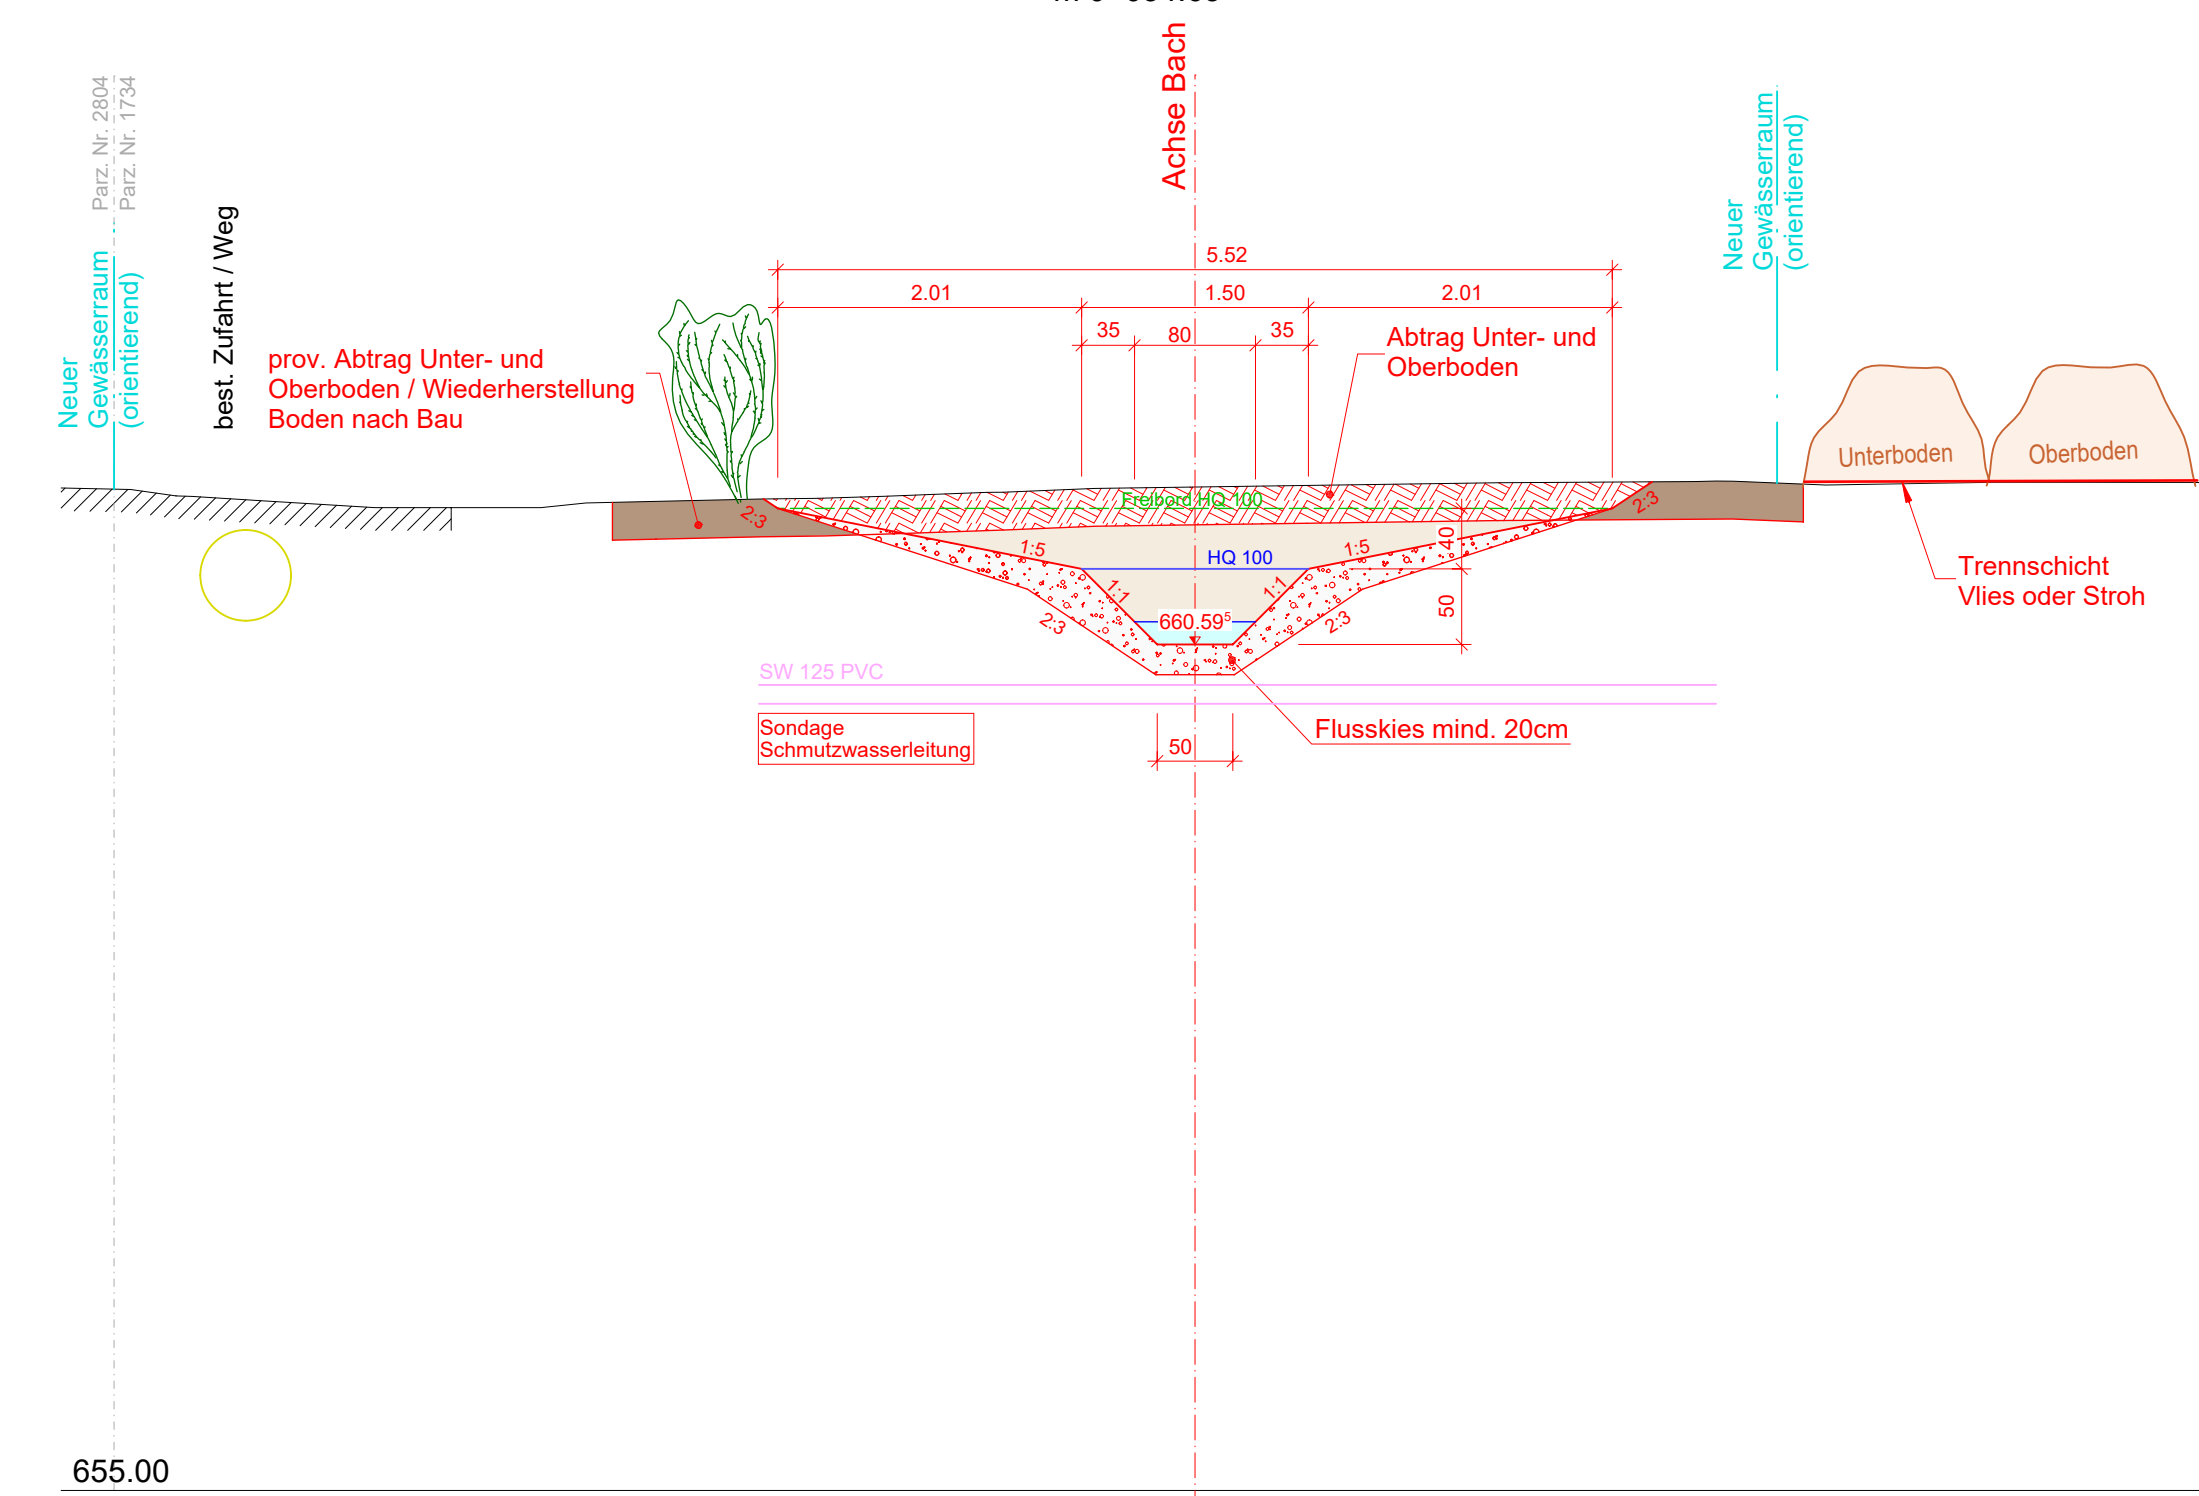


Querprofil 5 1 : 50
m 0+045.10

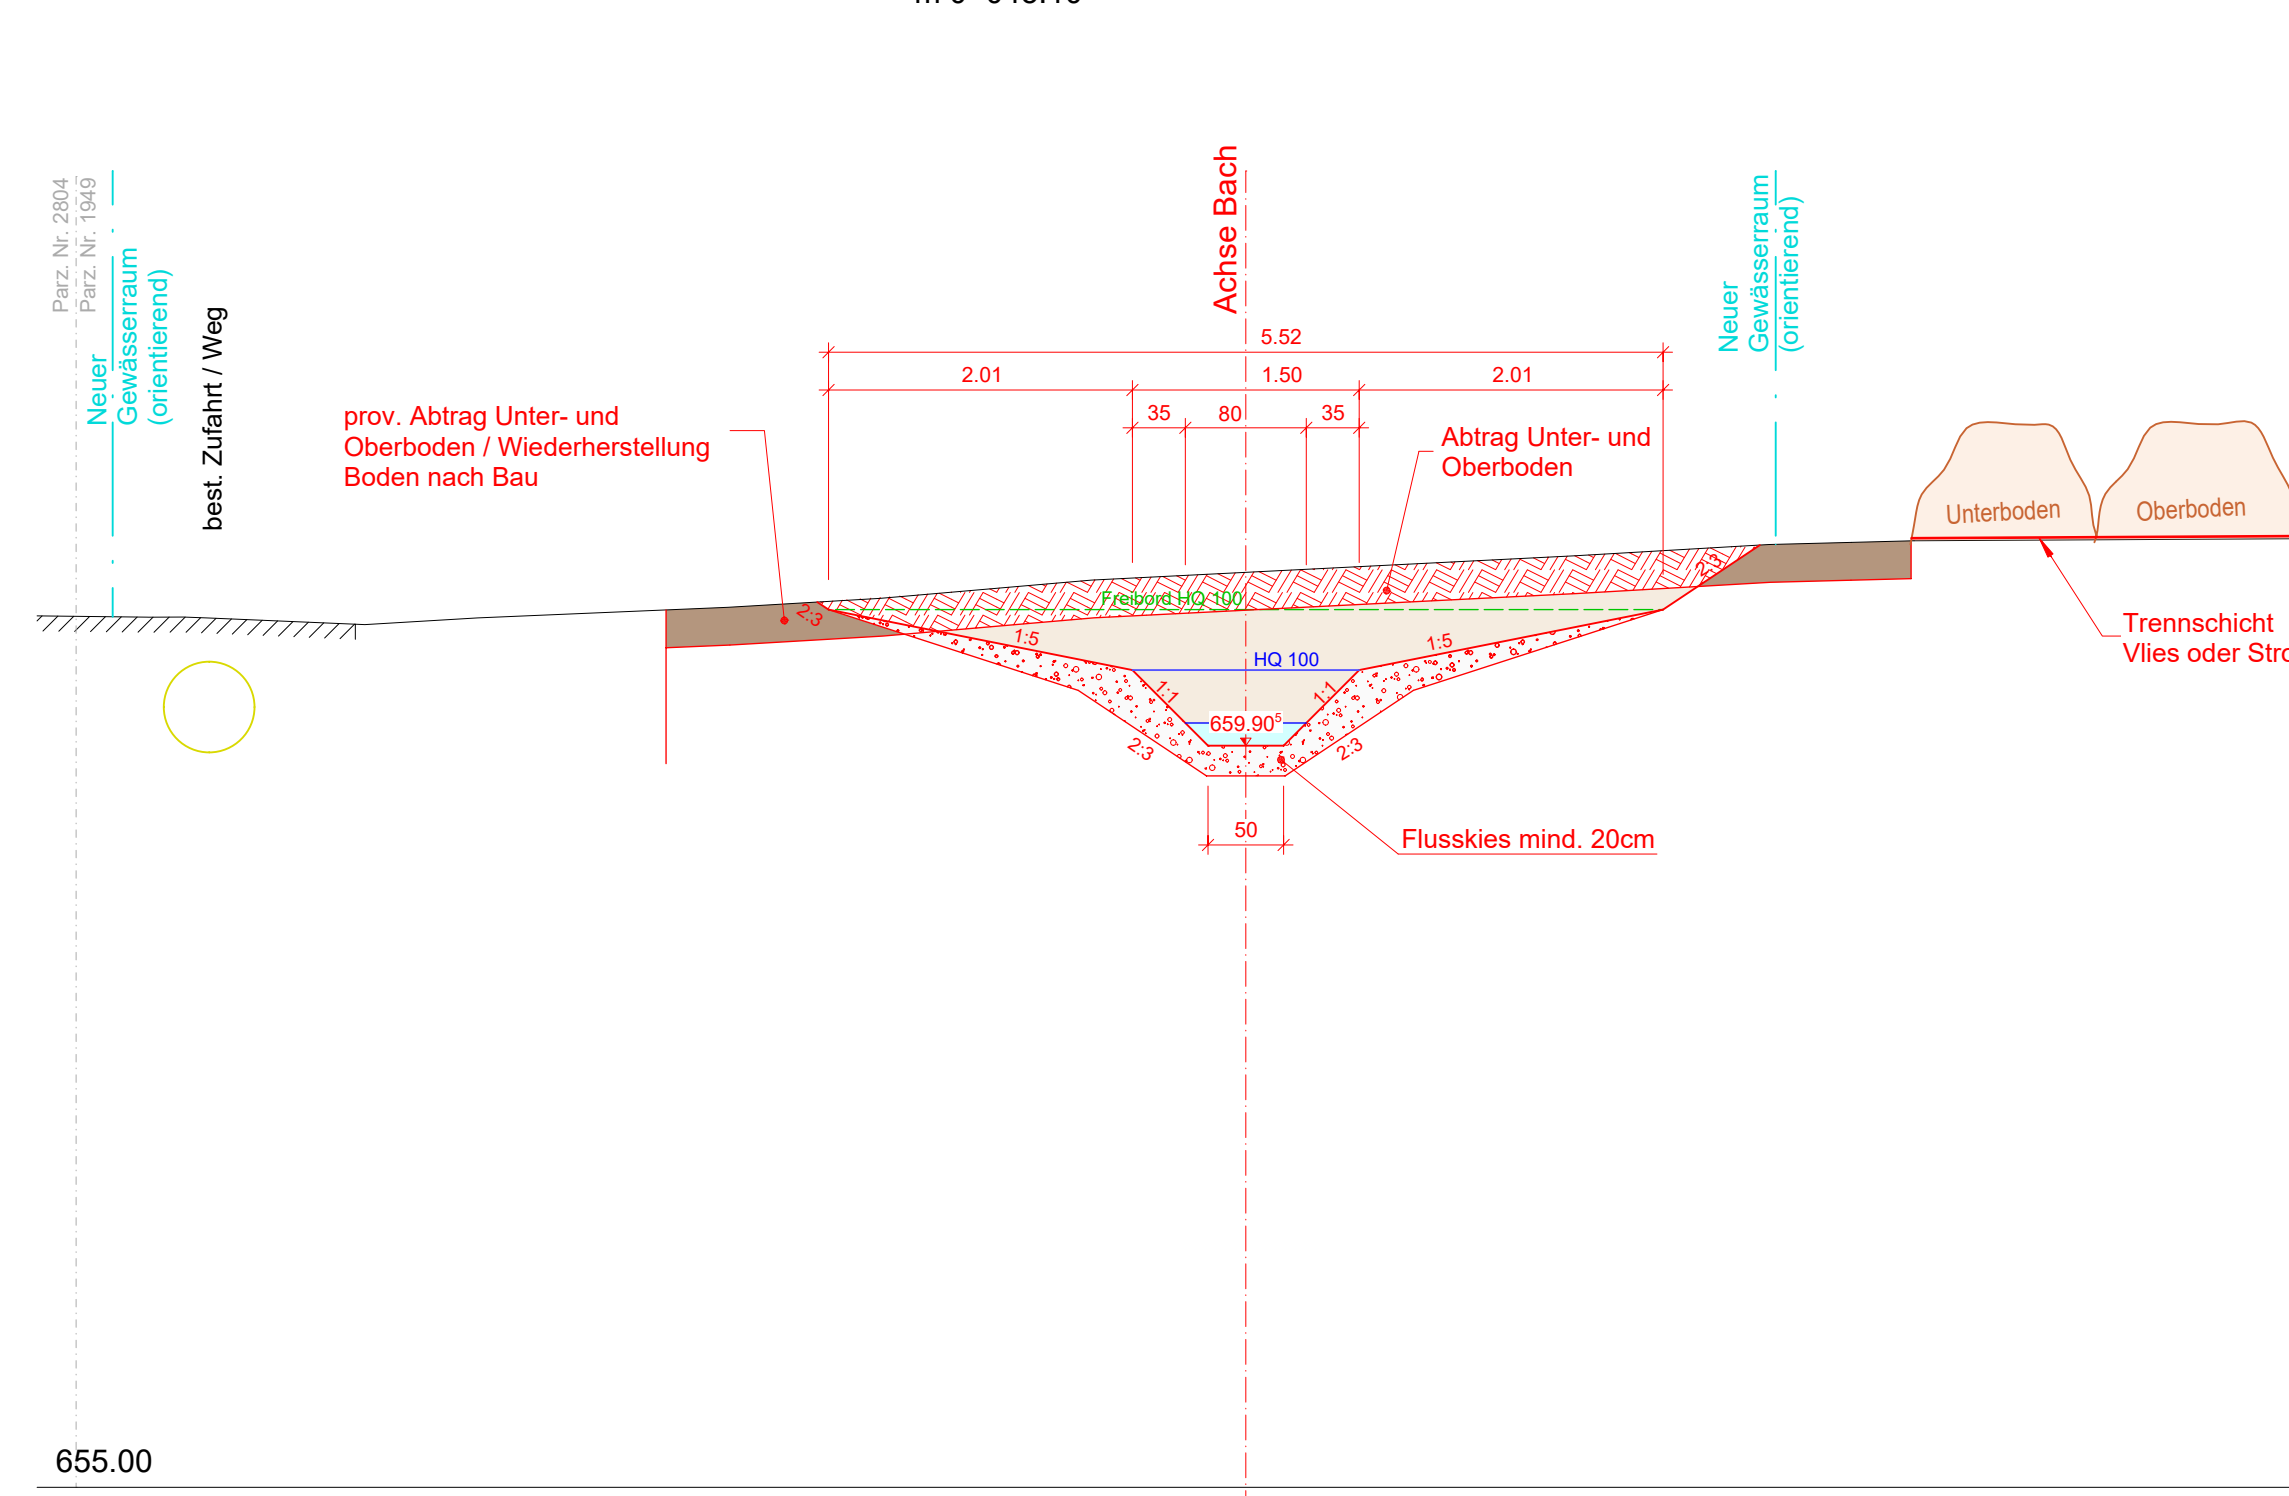


Querprofil 7 1 : 50
m 0+065.78

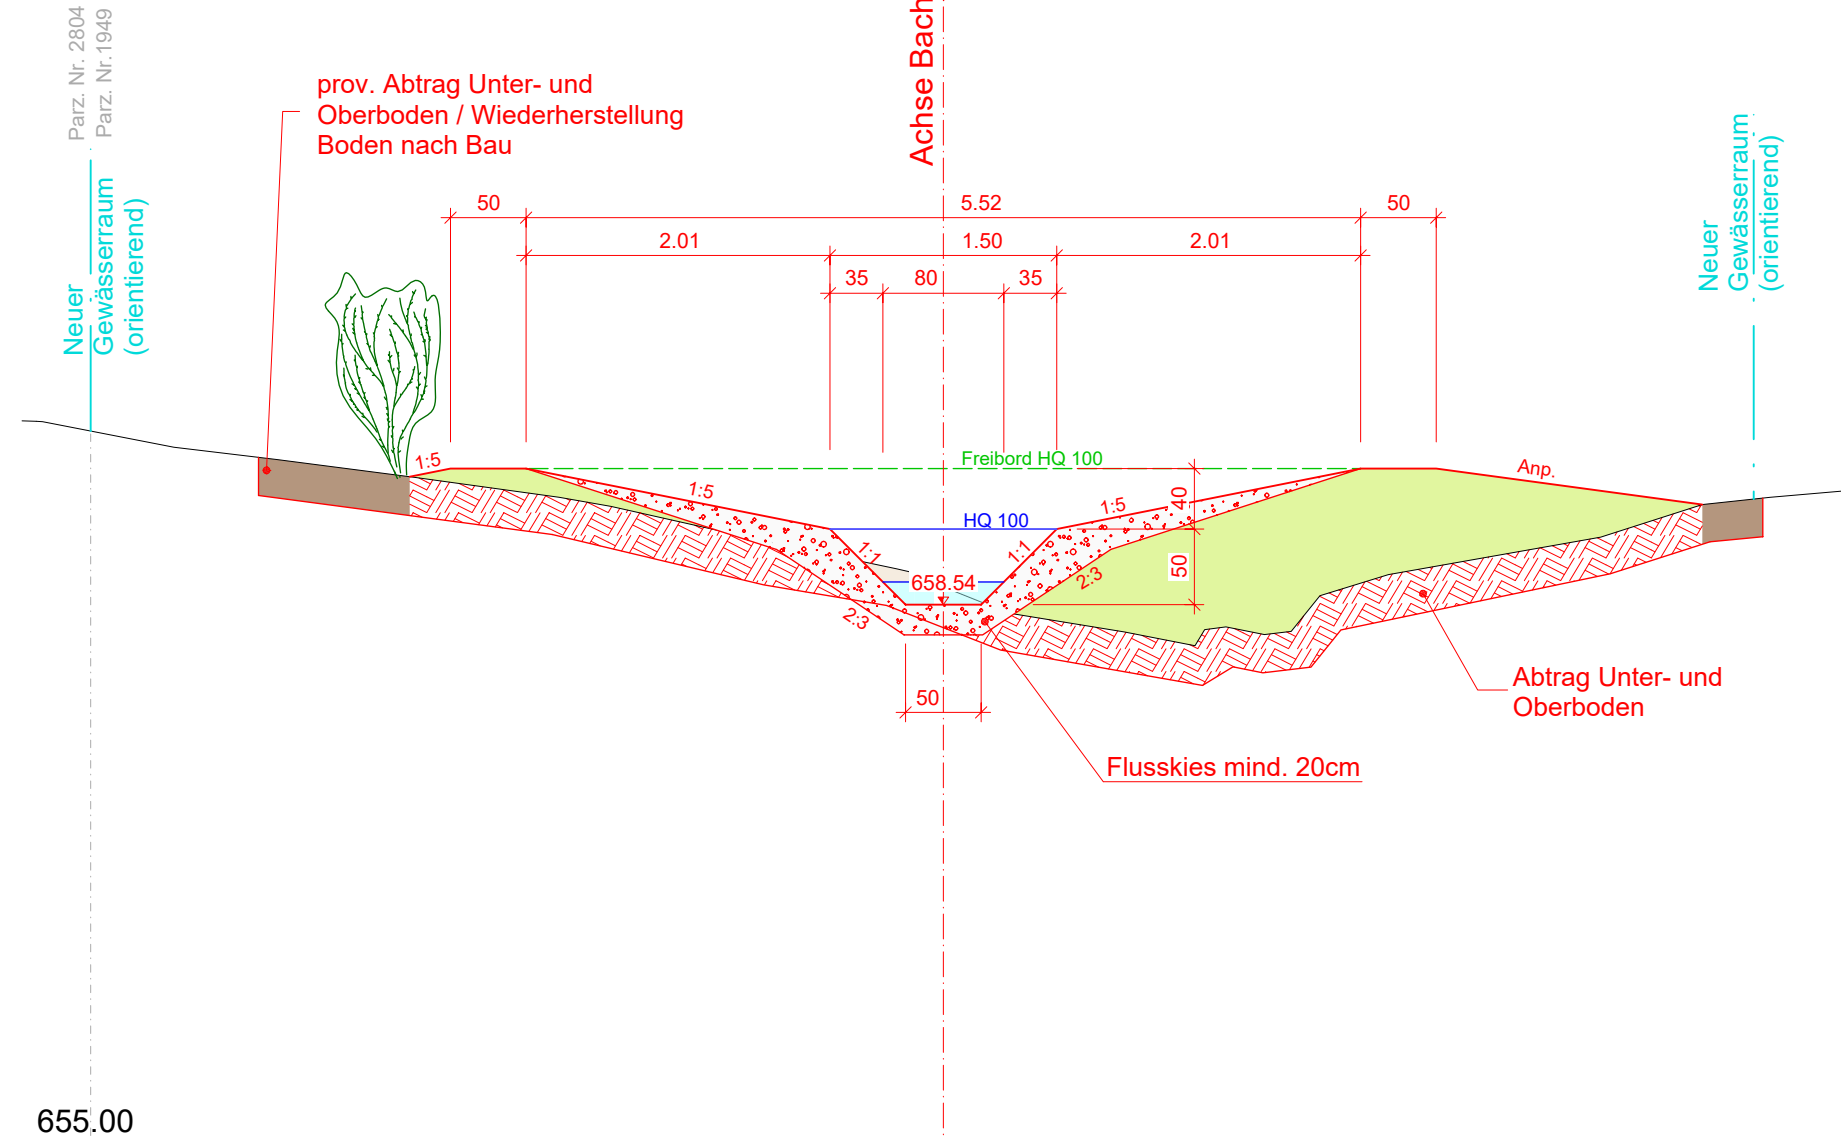


Querprofil 8 1 : 50
m 0+075.94

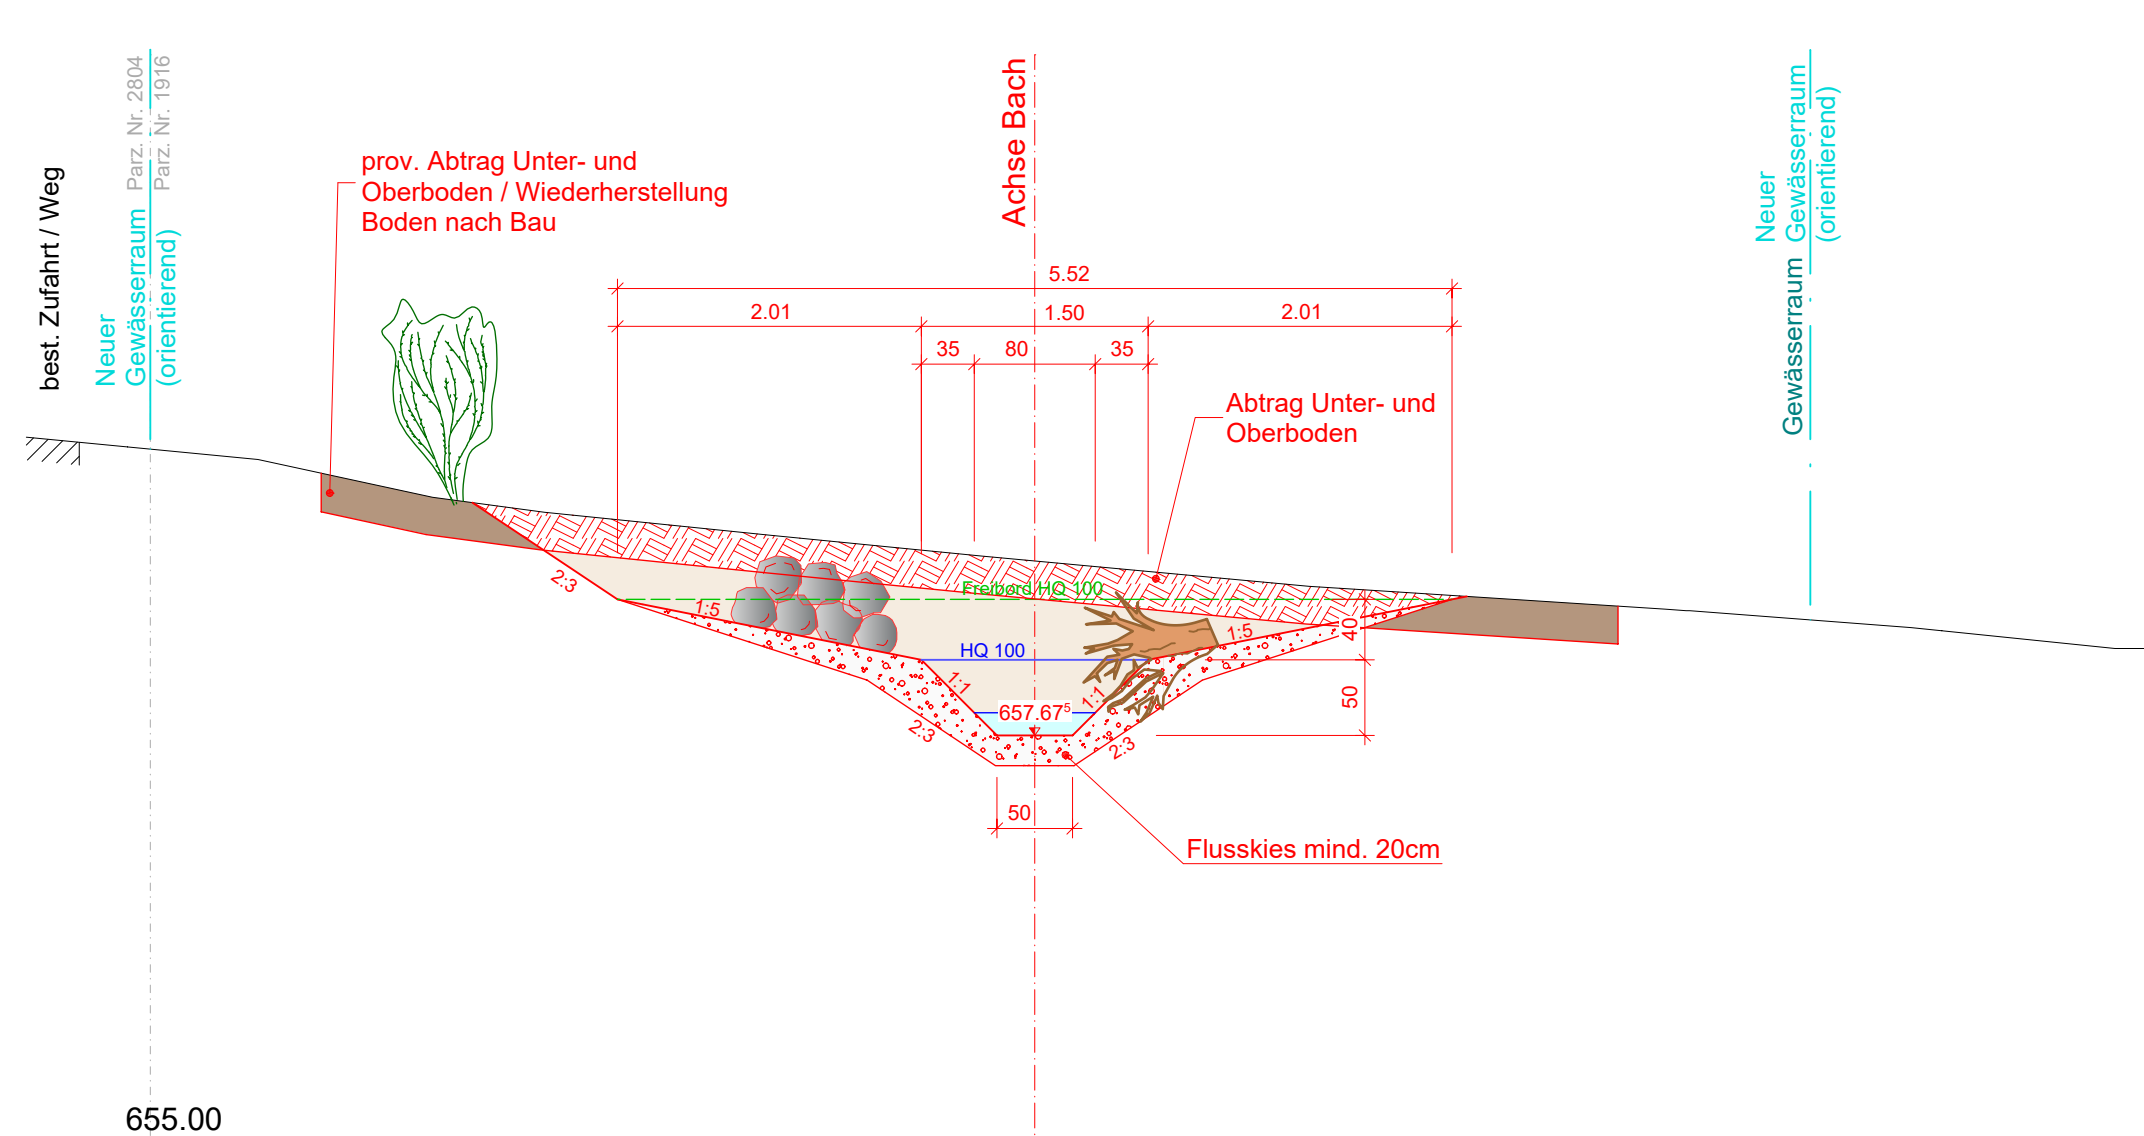


Querprofil 9 1 : 50
m 0+086.12

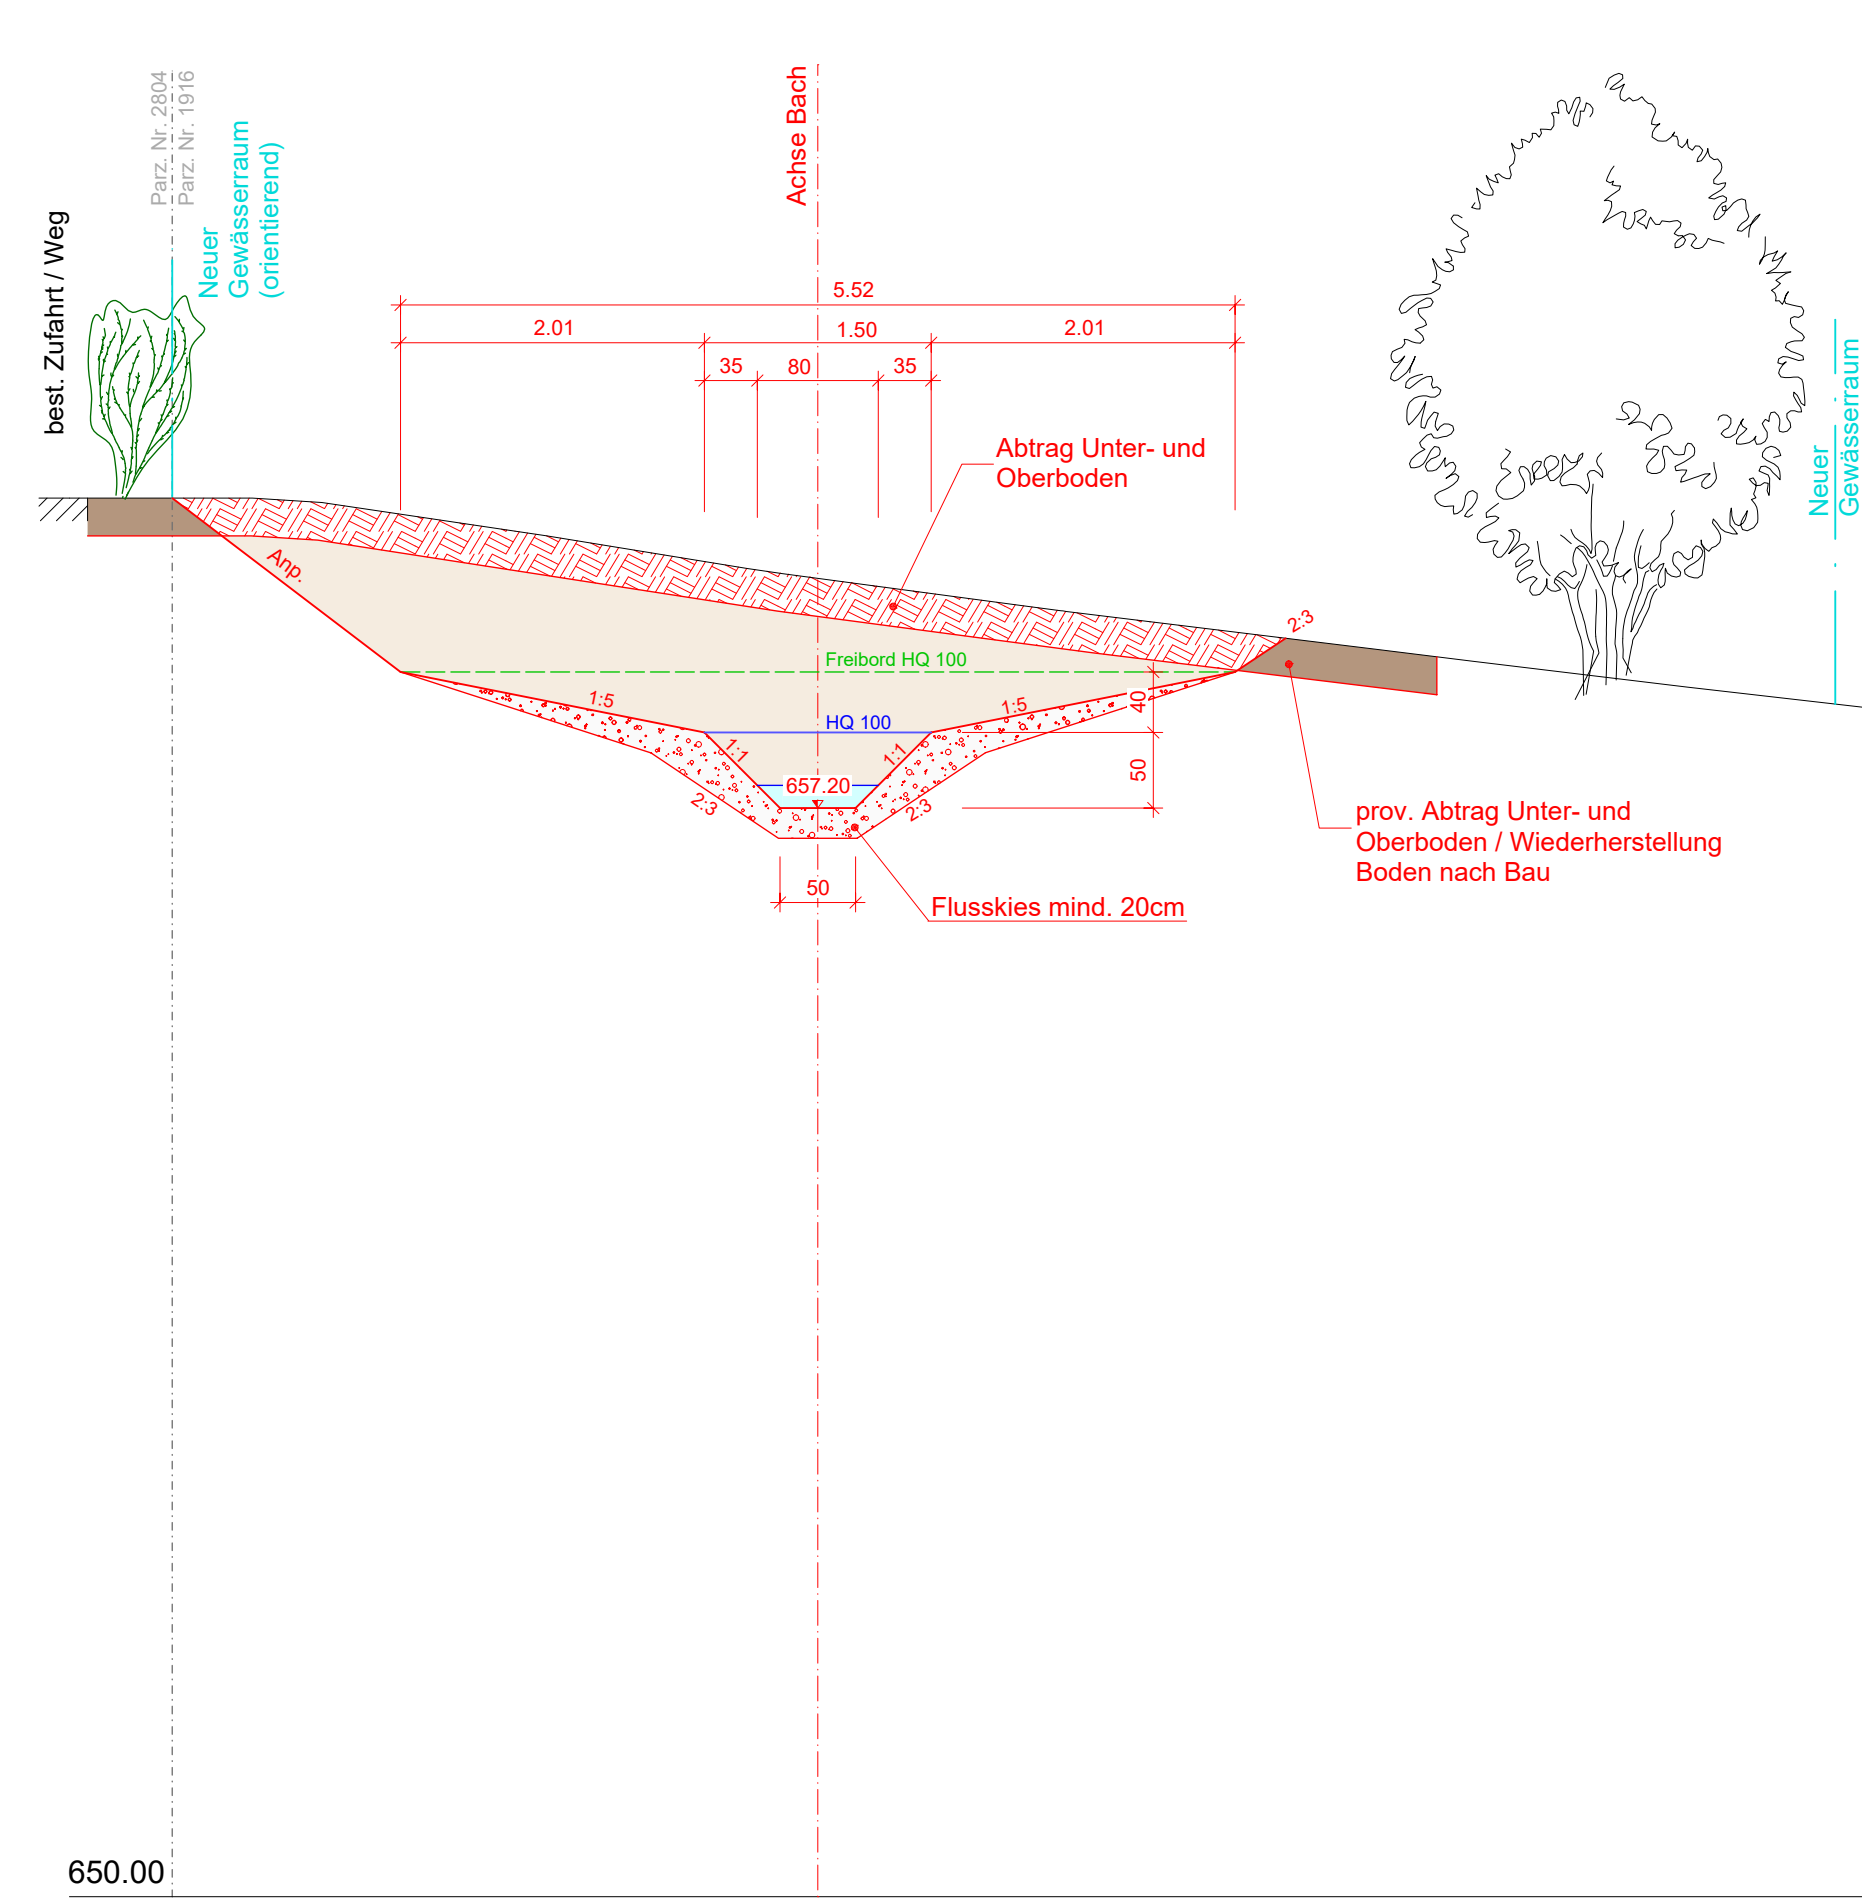


Querprofil 10 1 : 50
m 04086 53

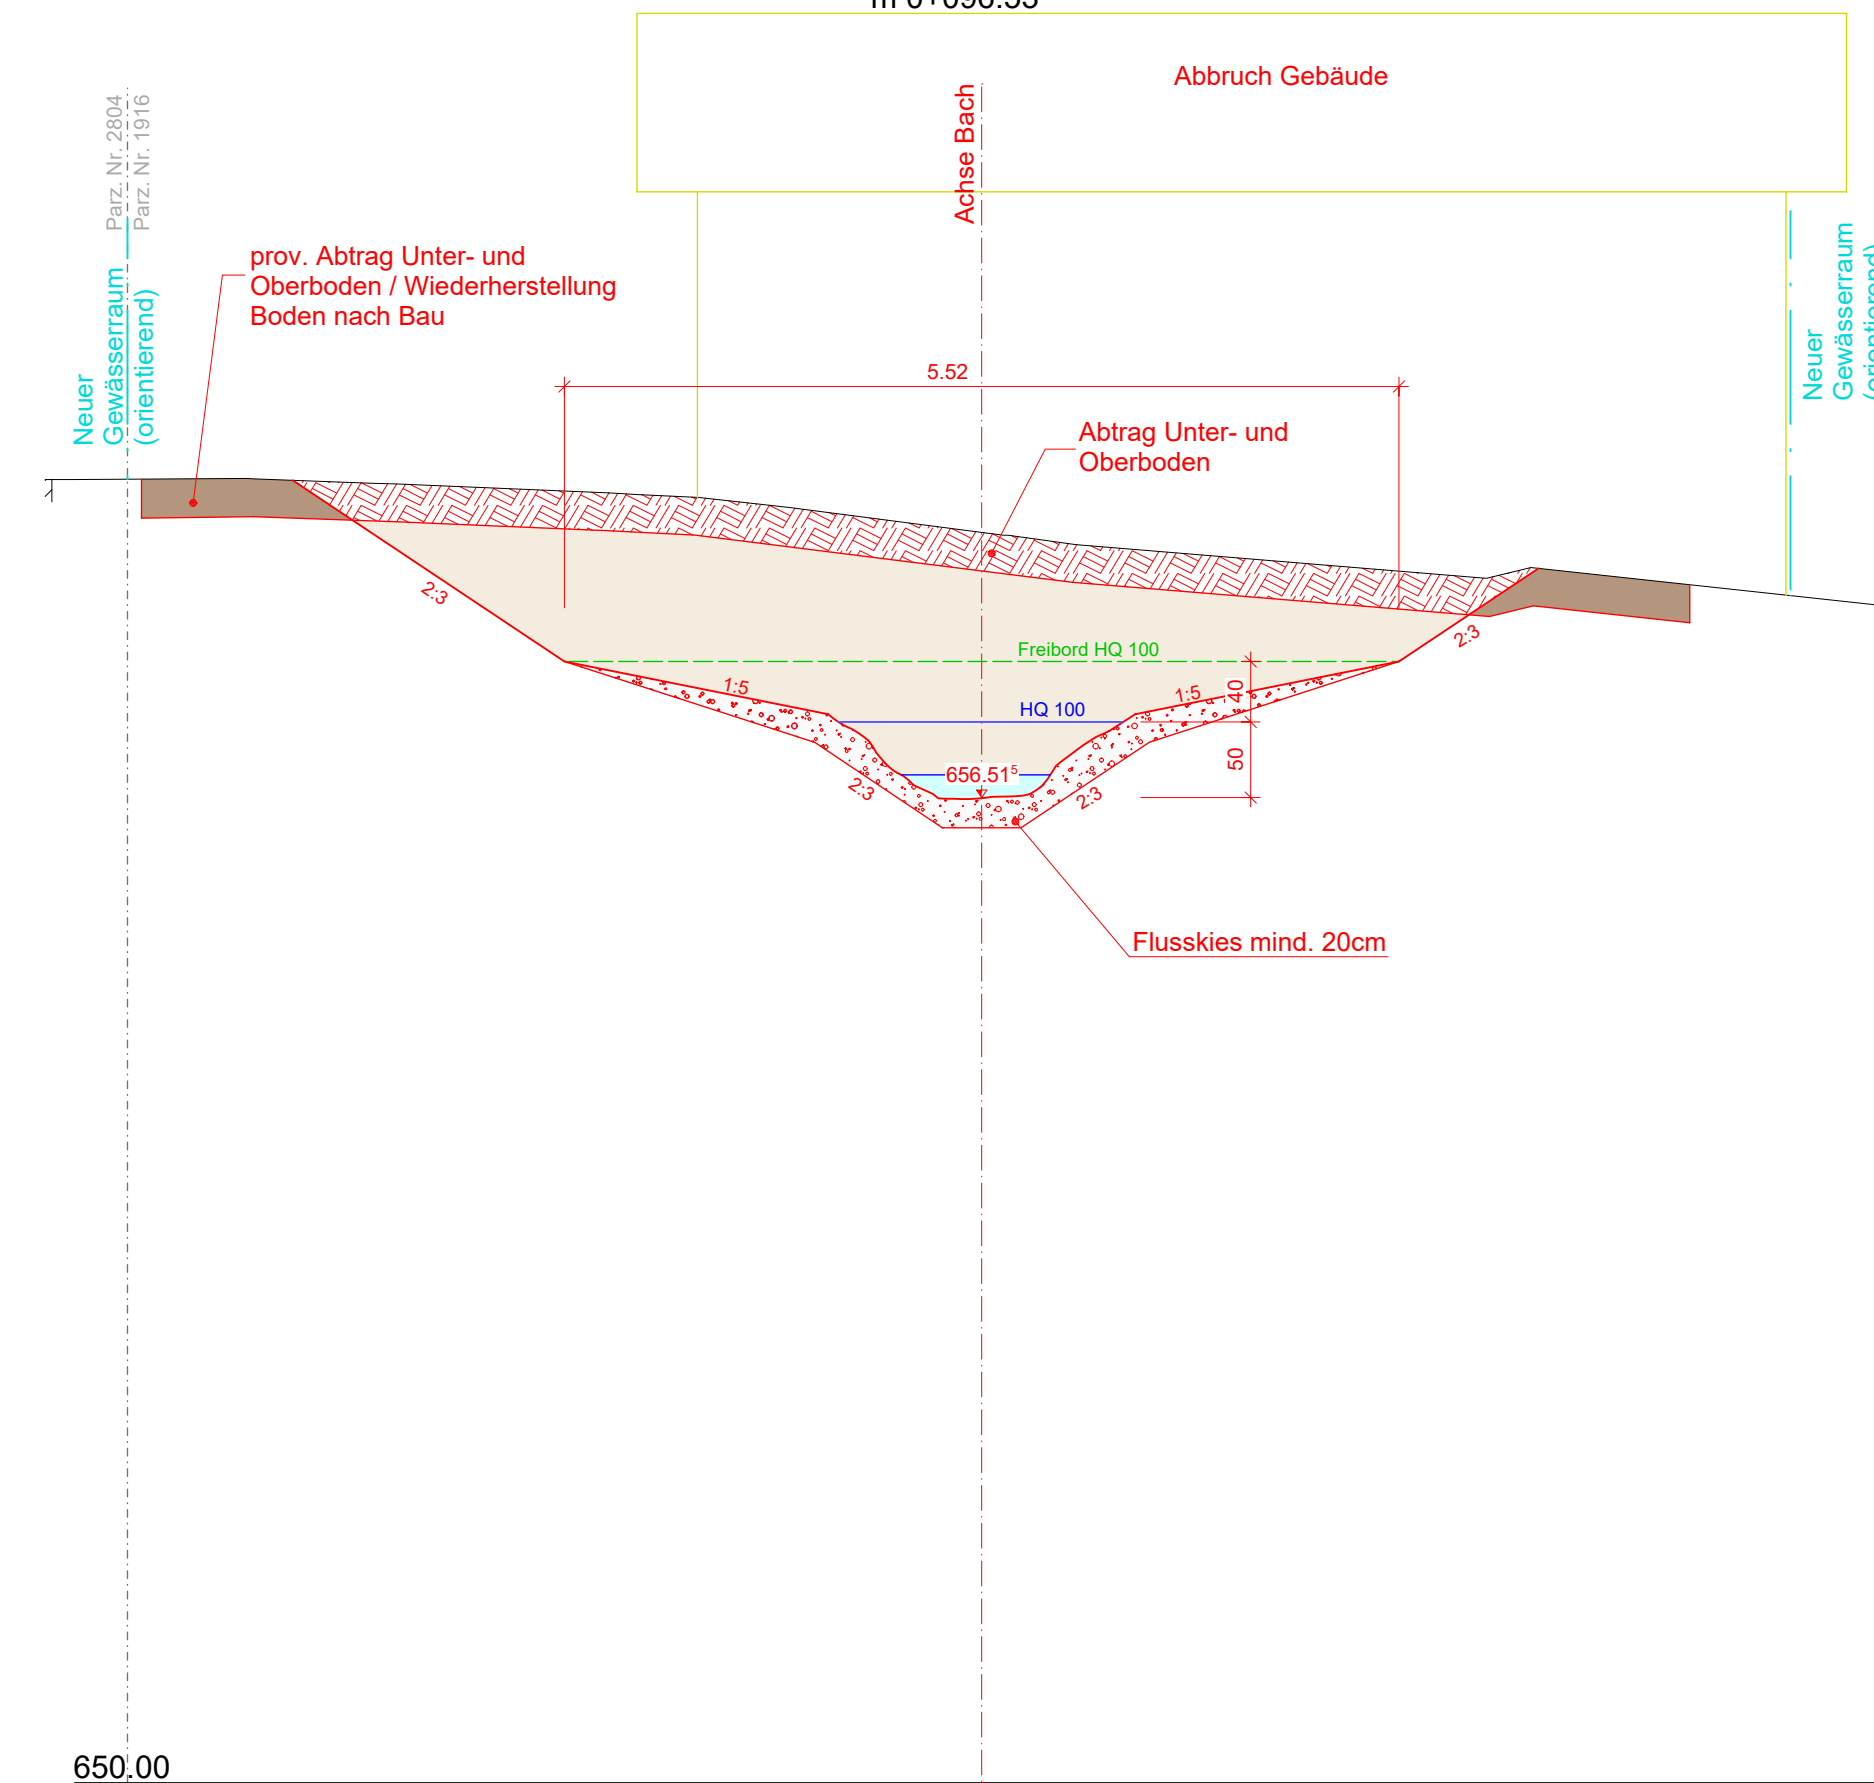


Querprofil 11 1 : 50
m 0+109.14

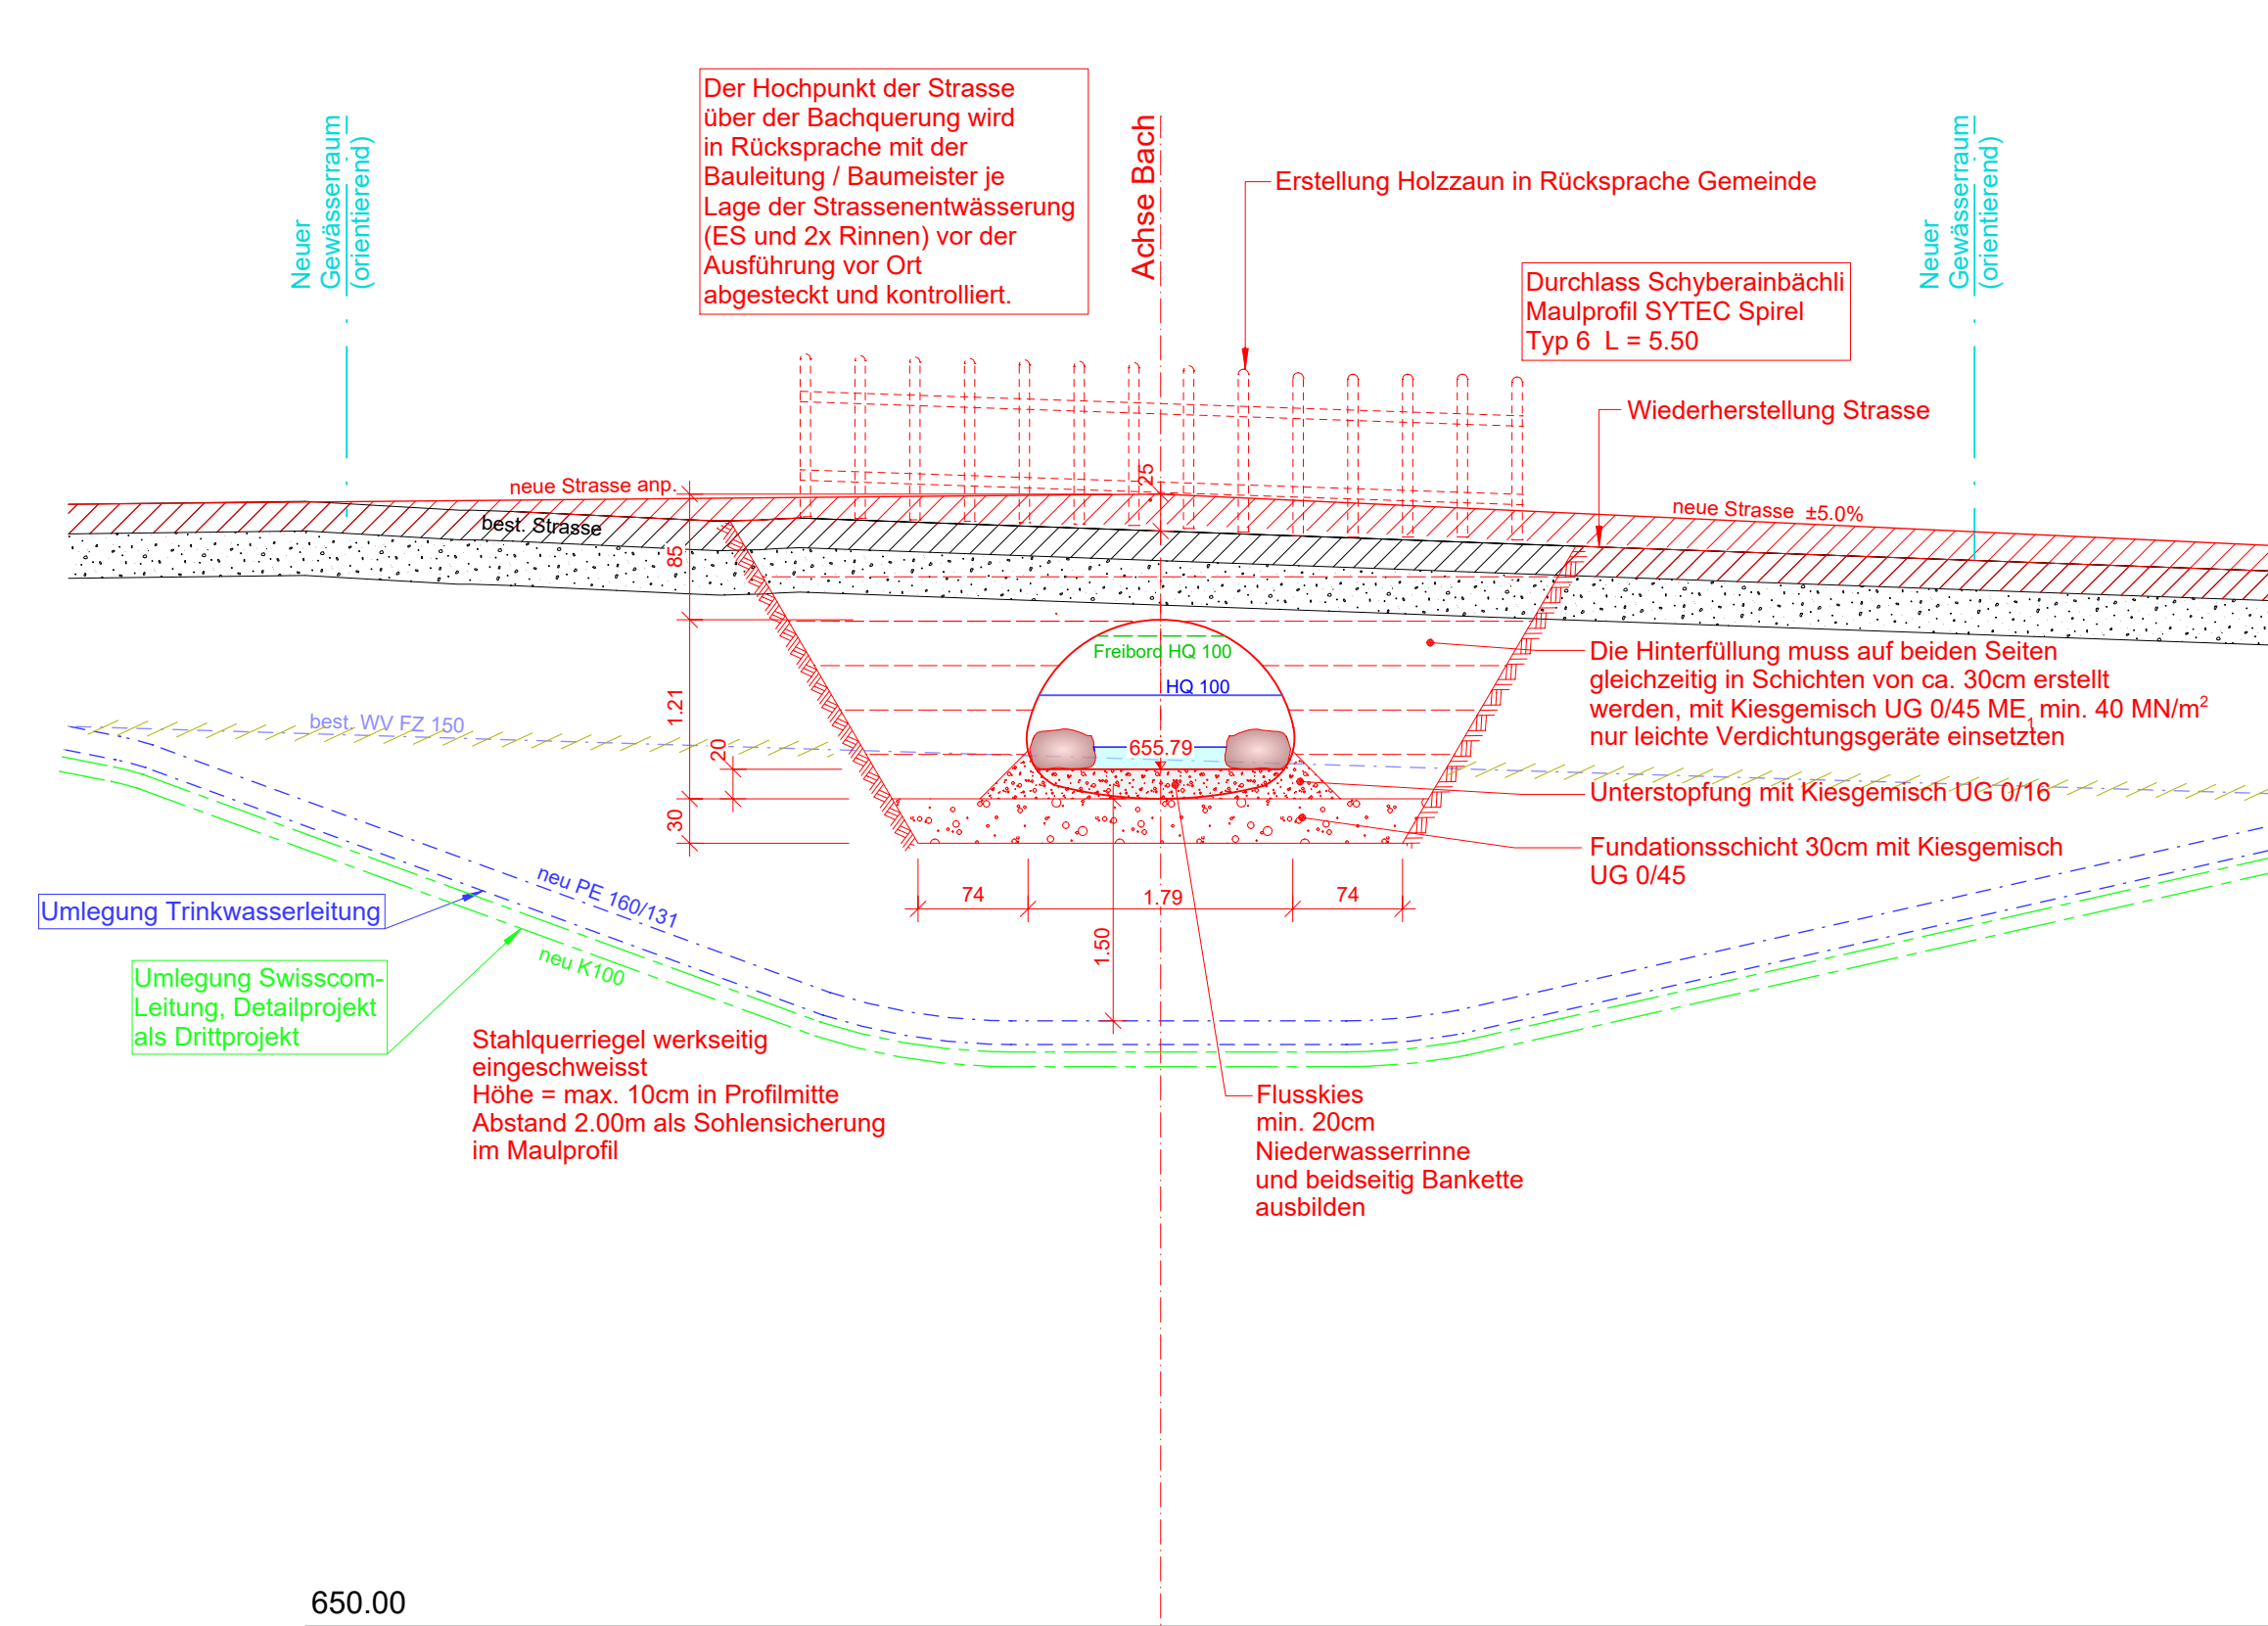


Querprofil 13 1 : 50
m 0+126,64

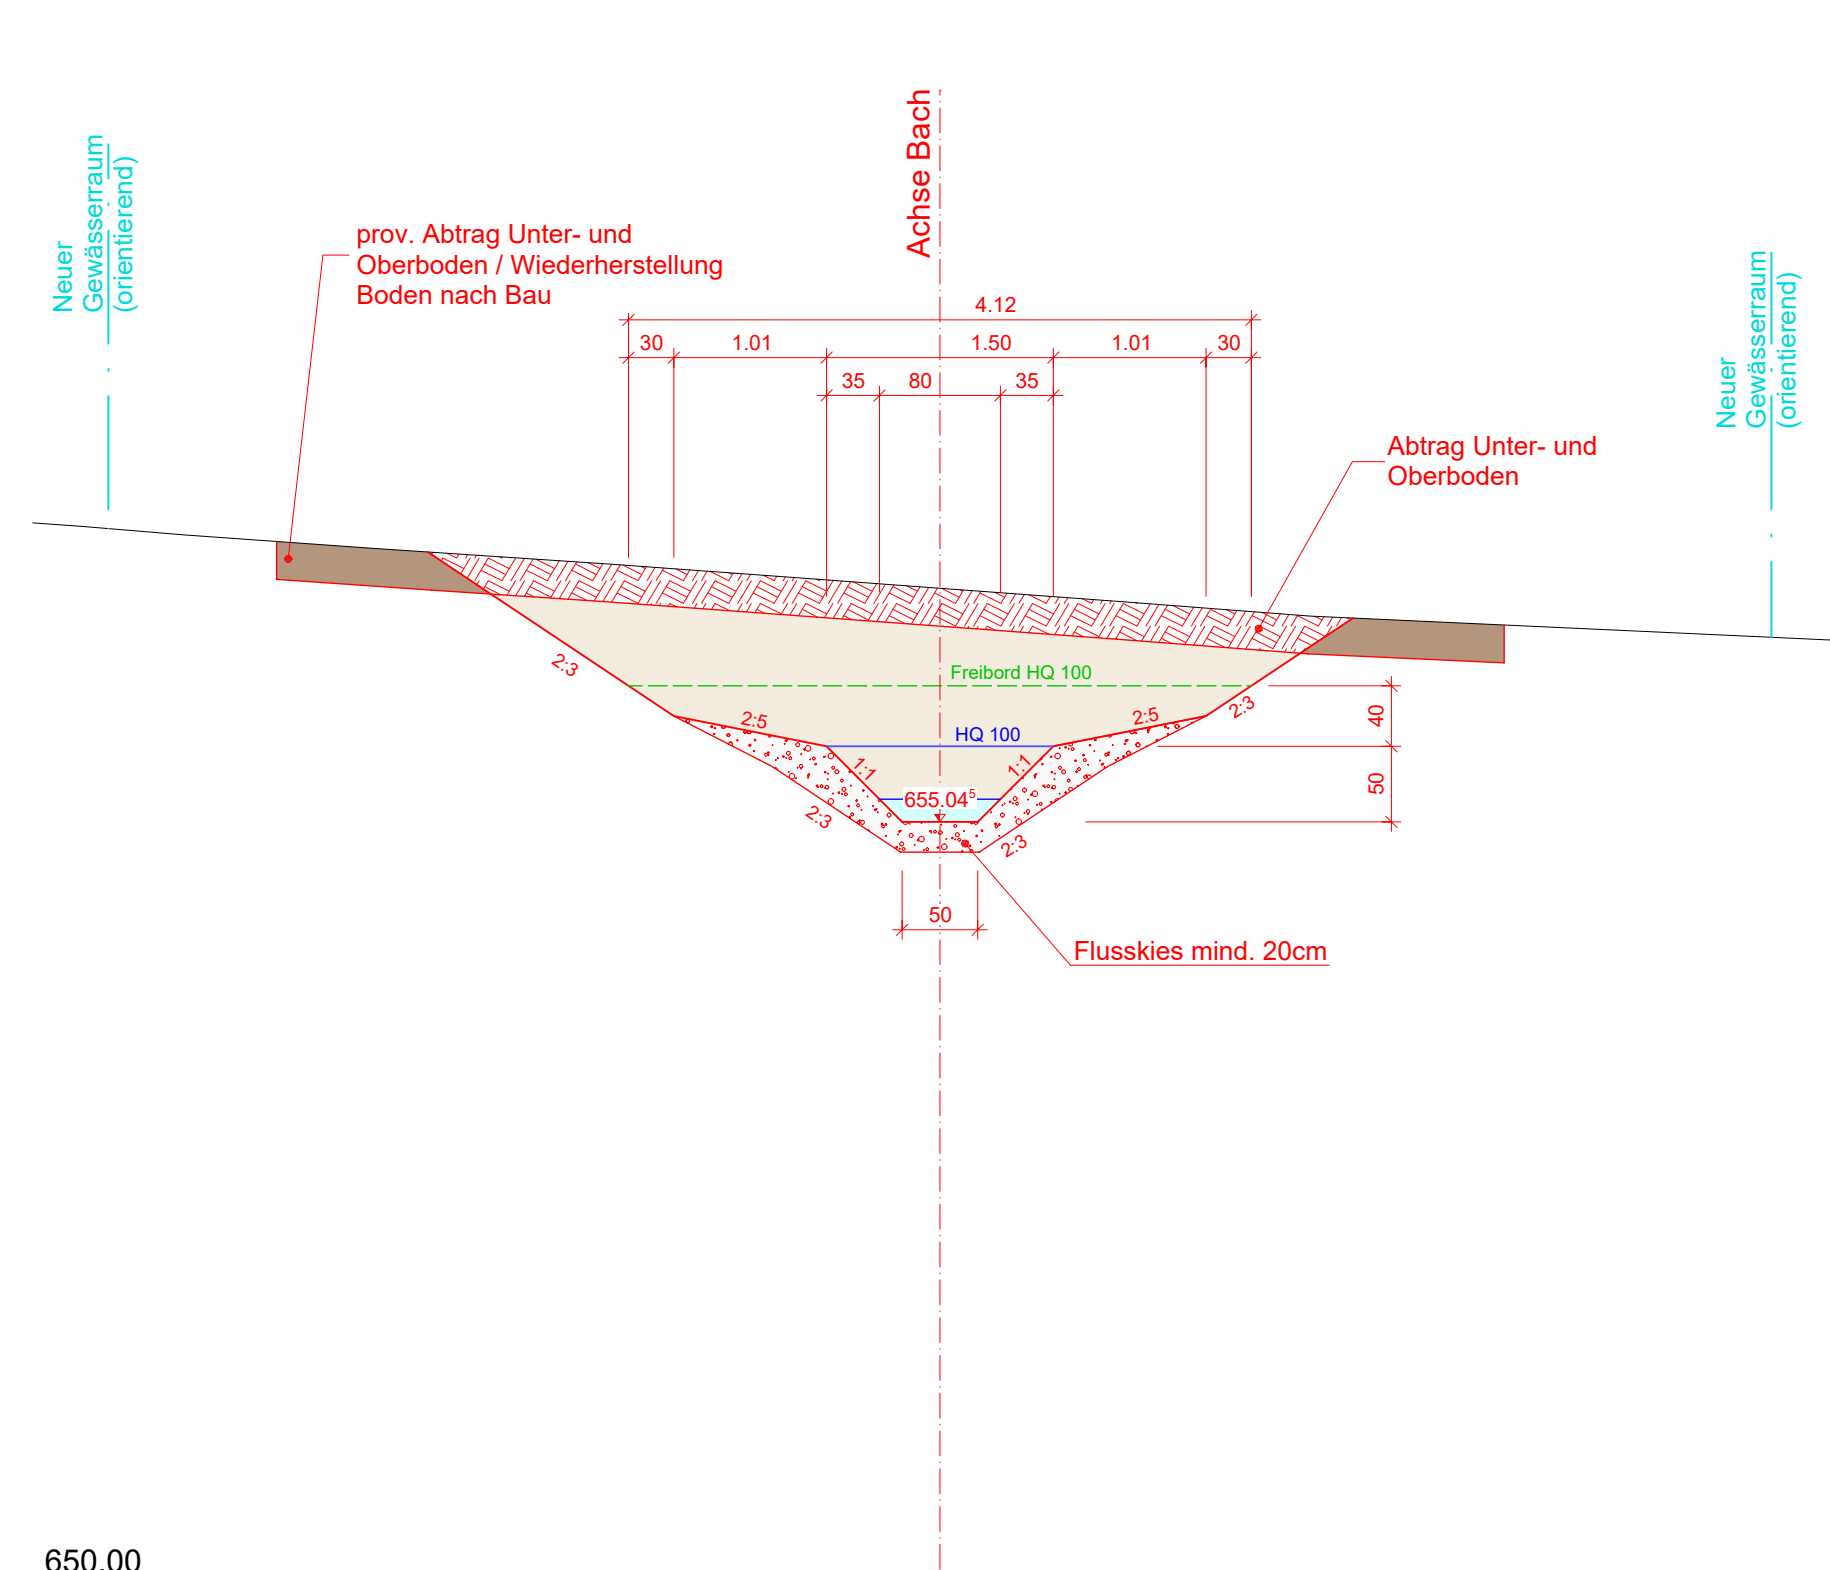

Querprofil 14 1 : 50
m 0+136.85

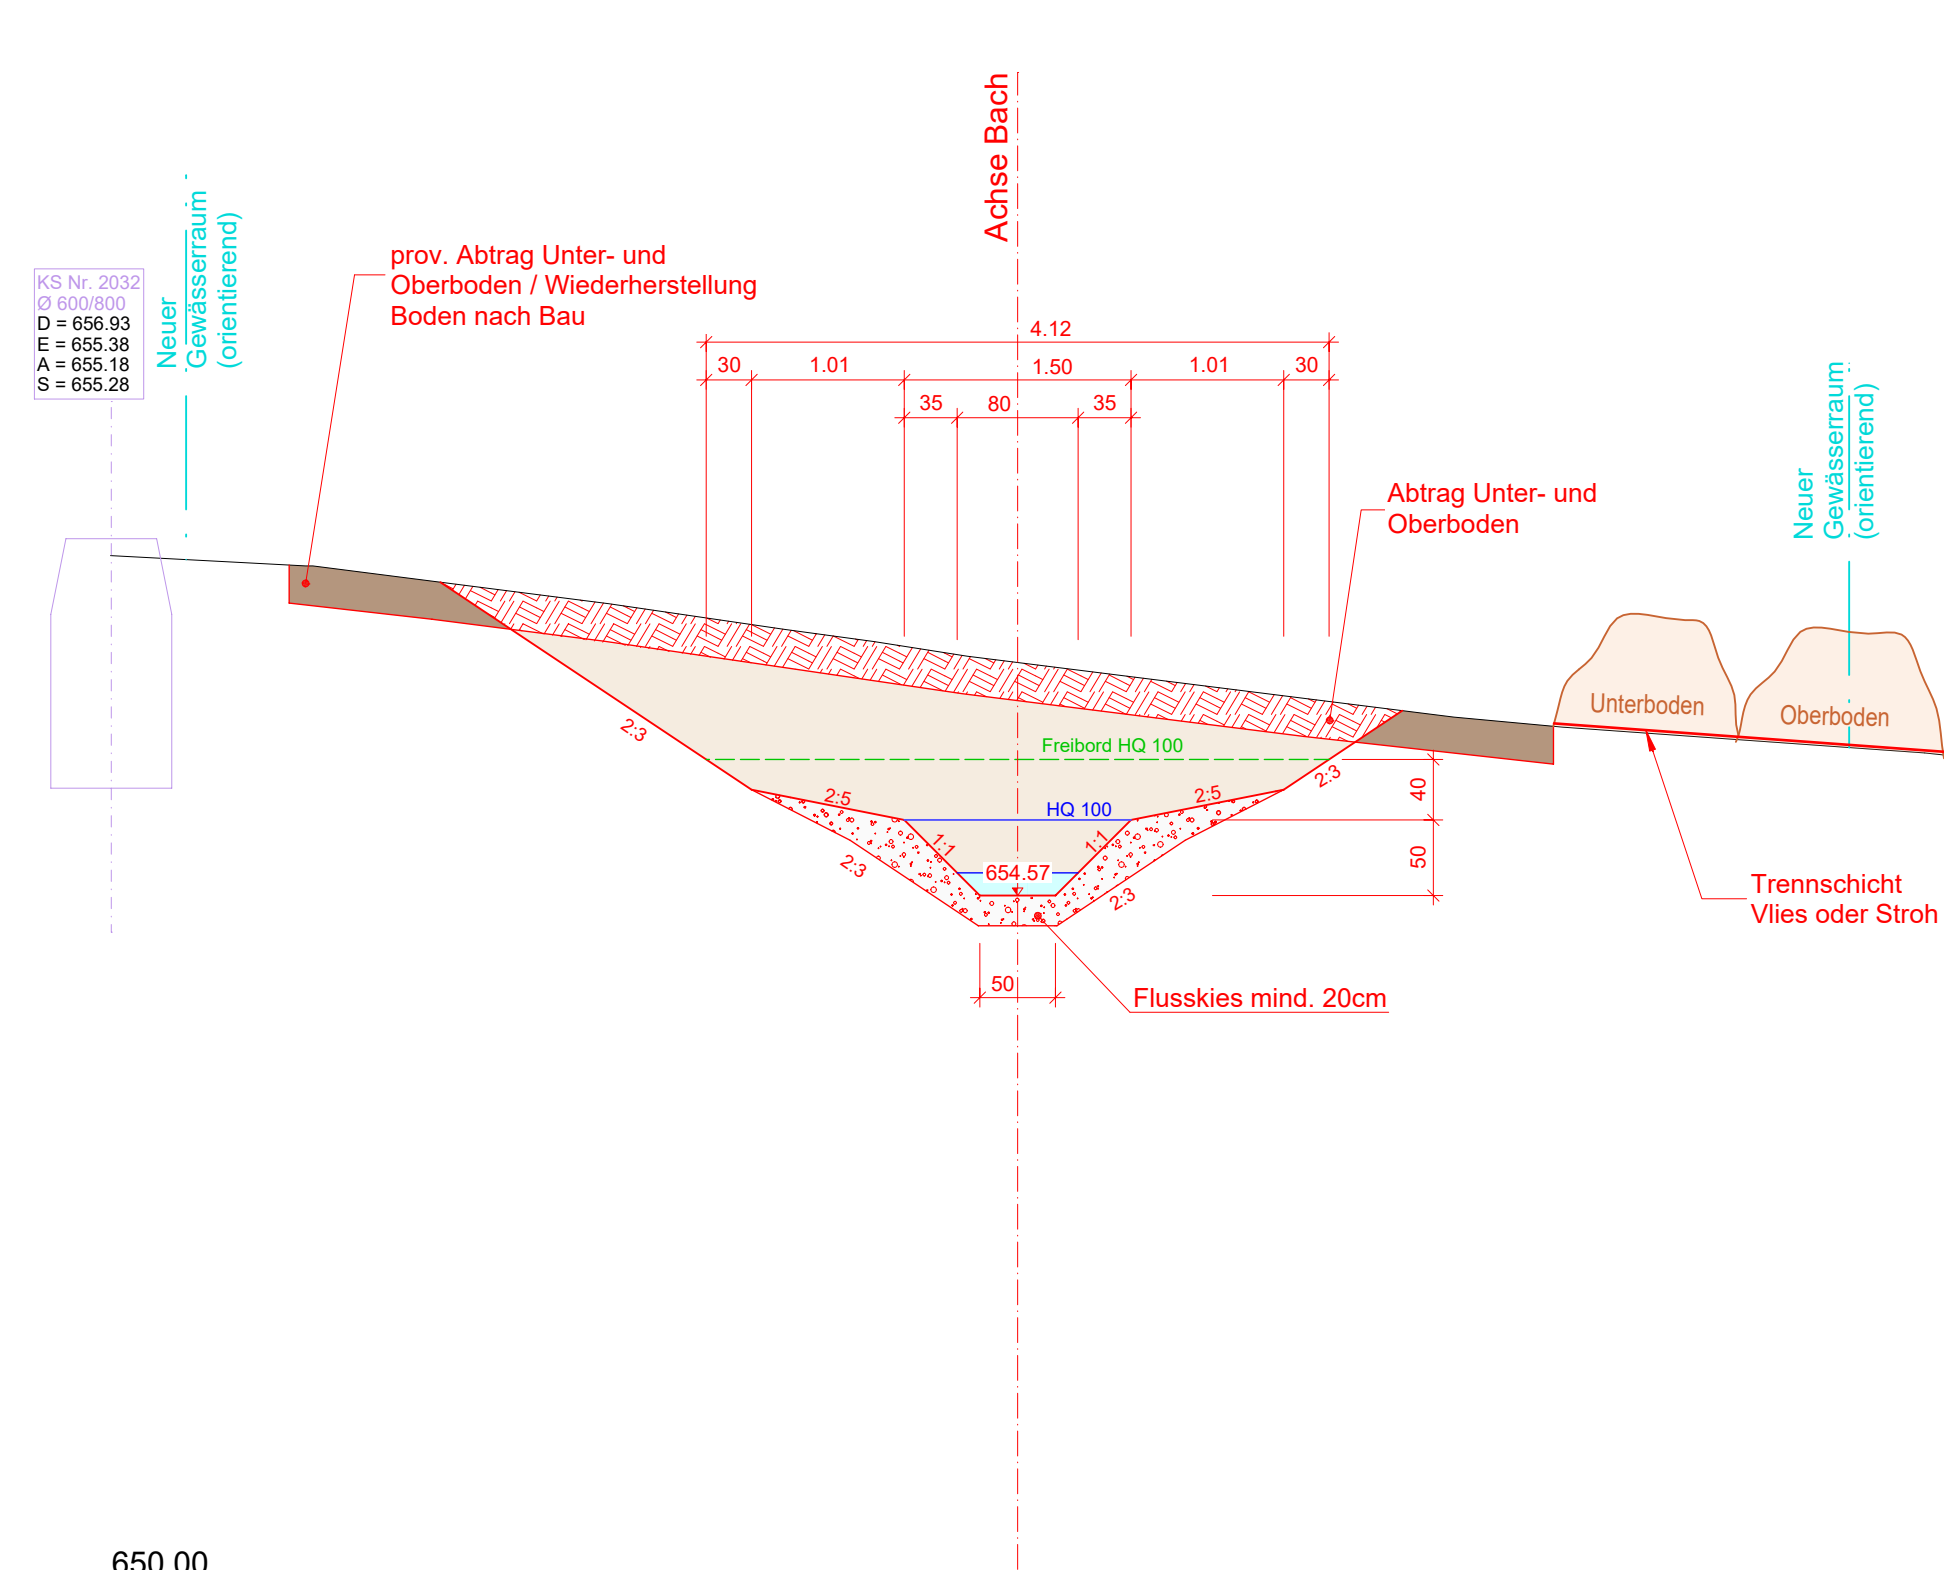

Querprofil 15 1 : 50
m 0+148.51

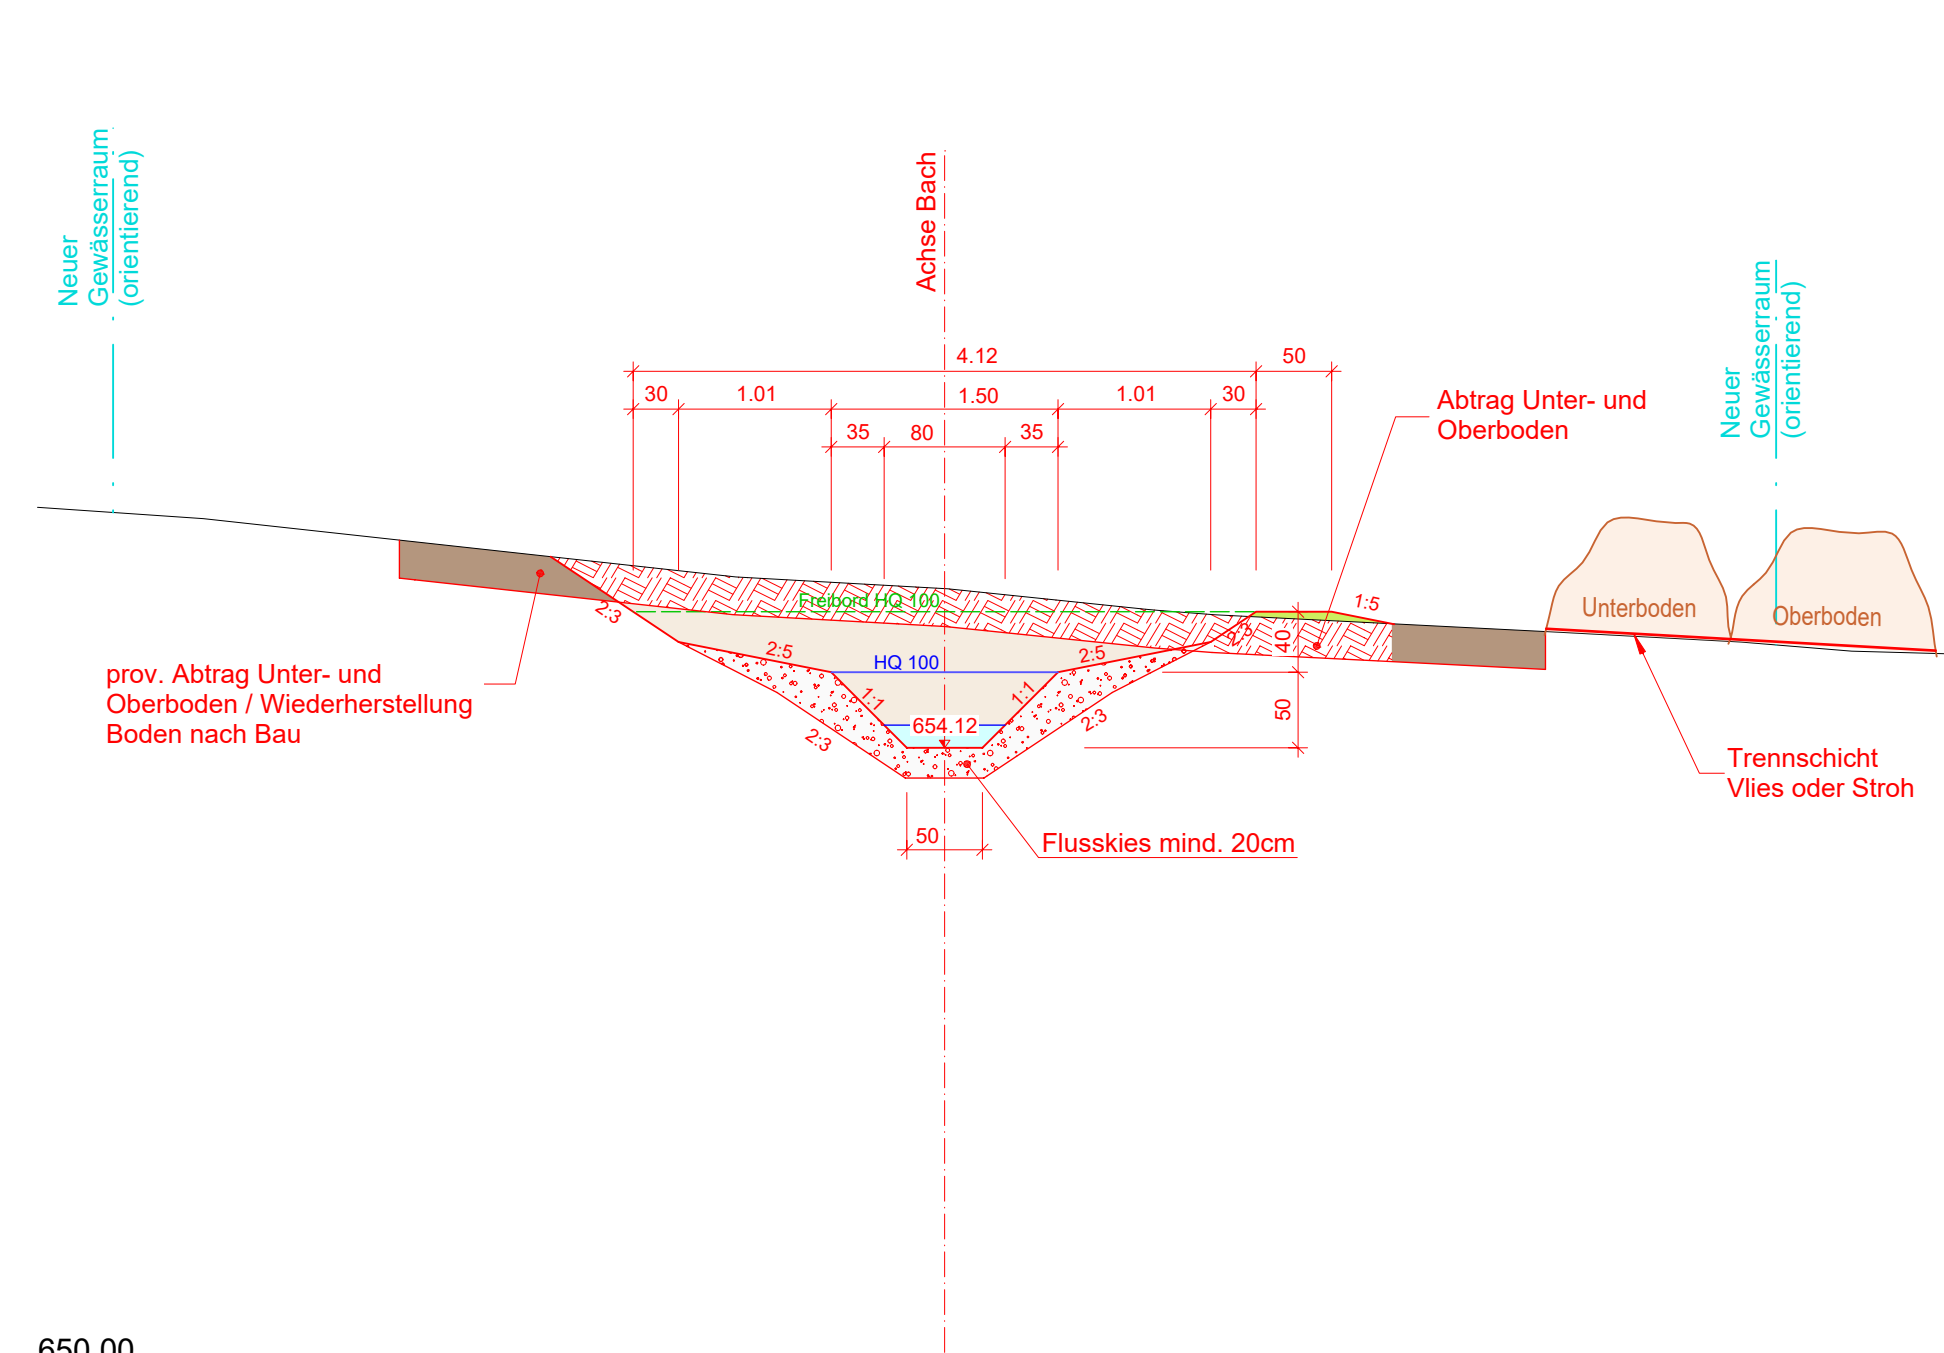

Querprofil 16 1 : 50
m 0+156.20

